


**COPYRIGHT:**  
 The design and details shown on this drawing are applicable to their project only and may not be reproduced in whole or in part or be used for any other project or purpose without the written permission of The O'Toole Partnership Architects with whom copyright resides.  
 DO NOT SCALE from this drawing. Use figured dimensions. Contractor to check all dimensions on site prior to commencement of works. Any discrepancies are to be referred to the ARCHITECT.

**KEY PLAN:**

- Legend**
- Studio
  - 1 Bed
  - 2 Bed
  - 3 Bed
  - Core
  - Entrance Hall
  - Circulation
  - External Walkway
  - Shared Space
  - Communal Terrace
  - Community Space
  - Creche
  - Retail
  - Plant

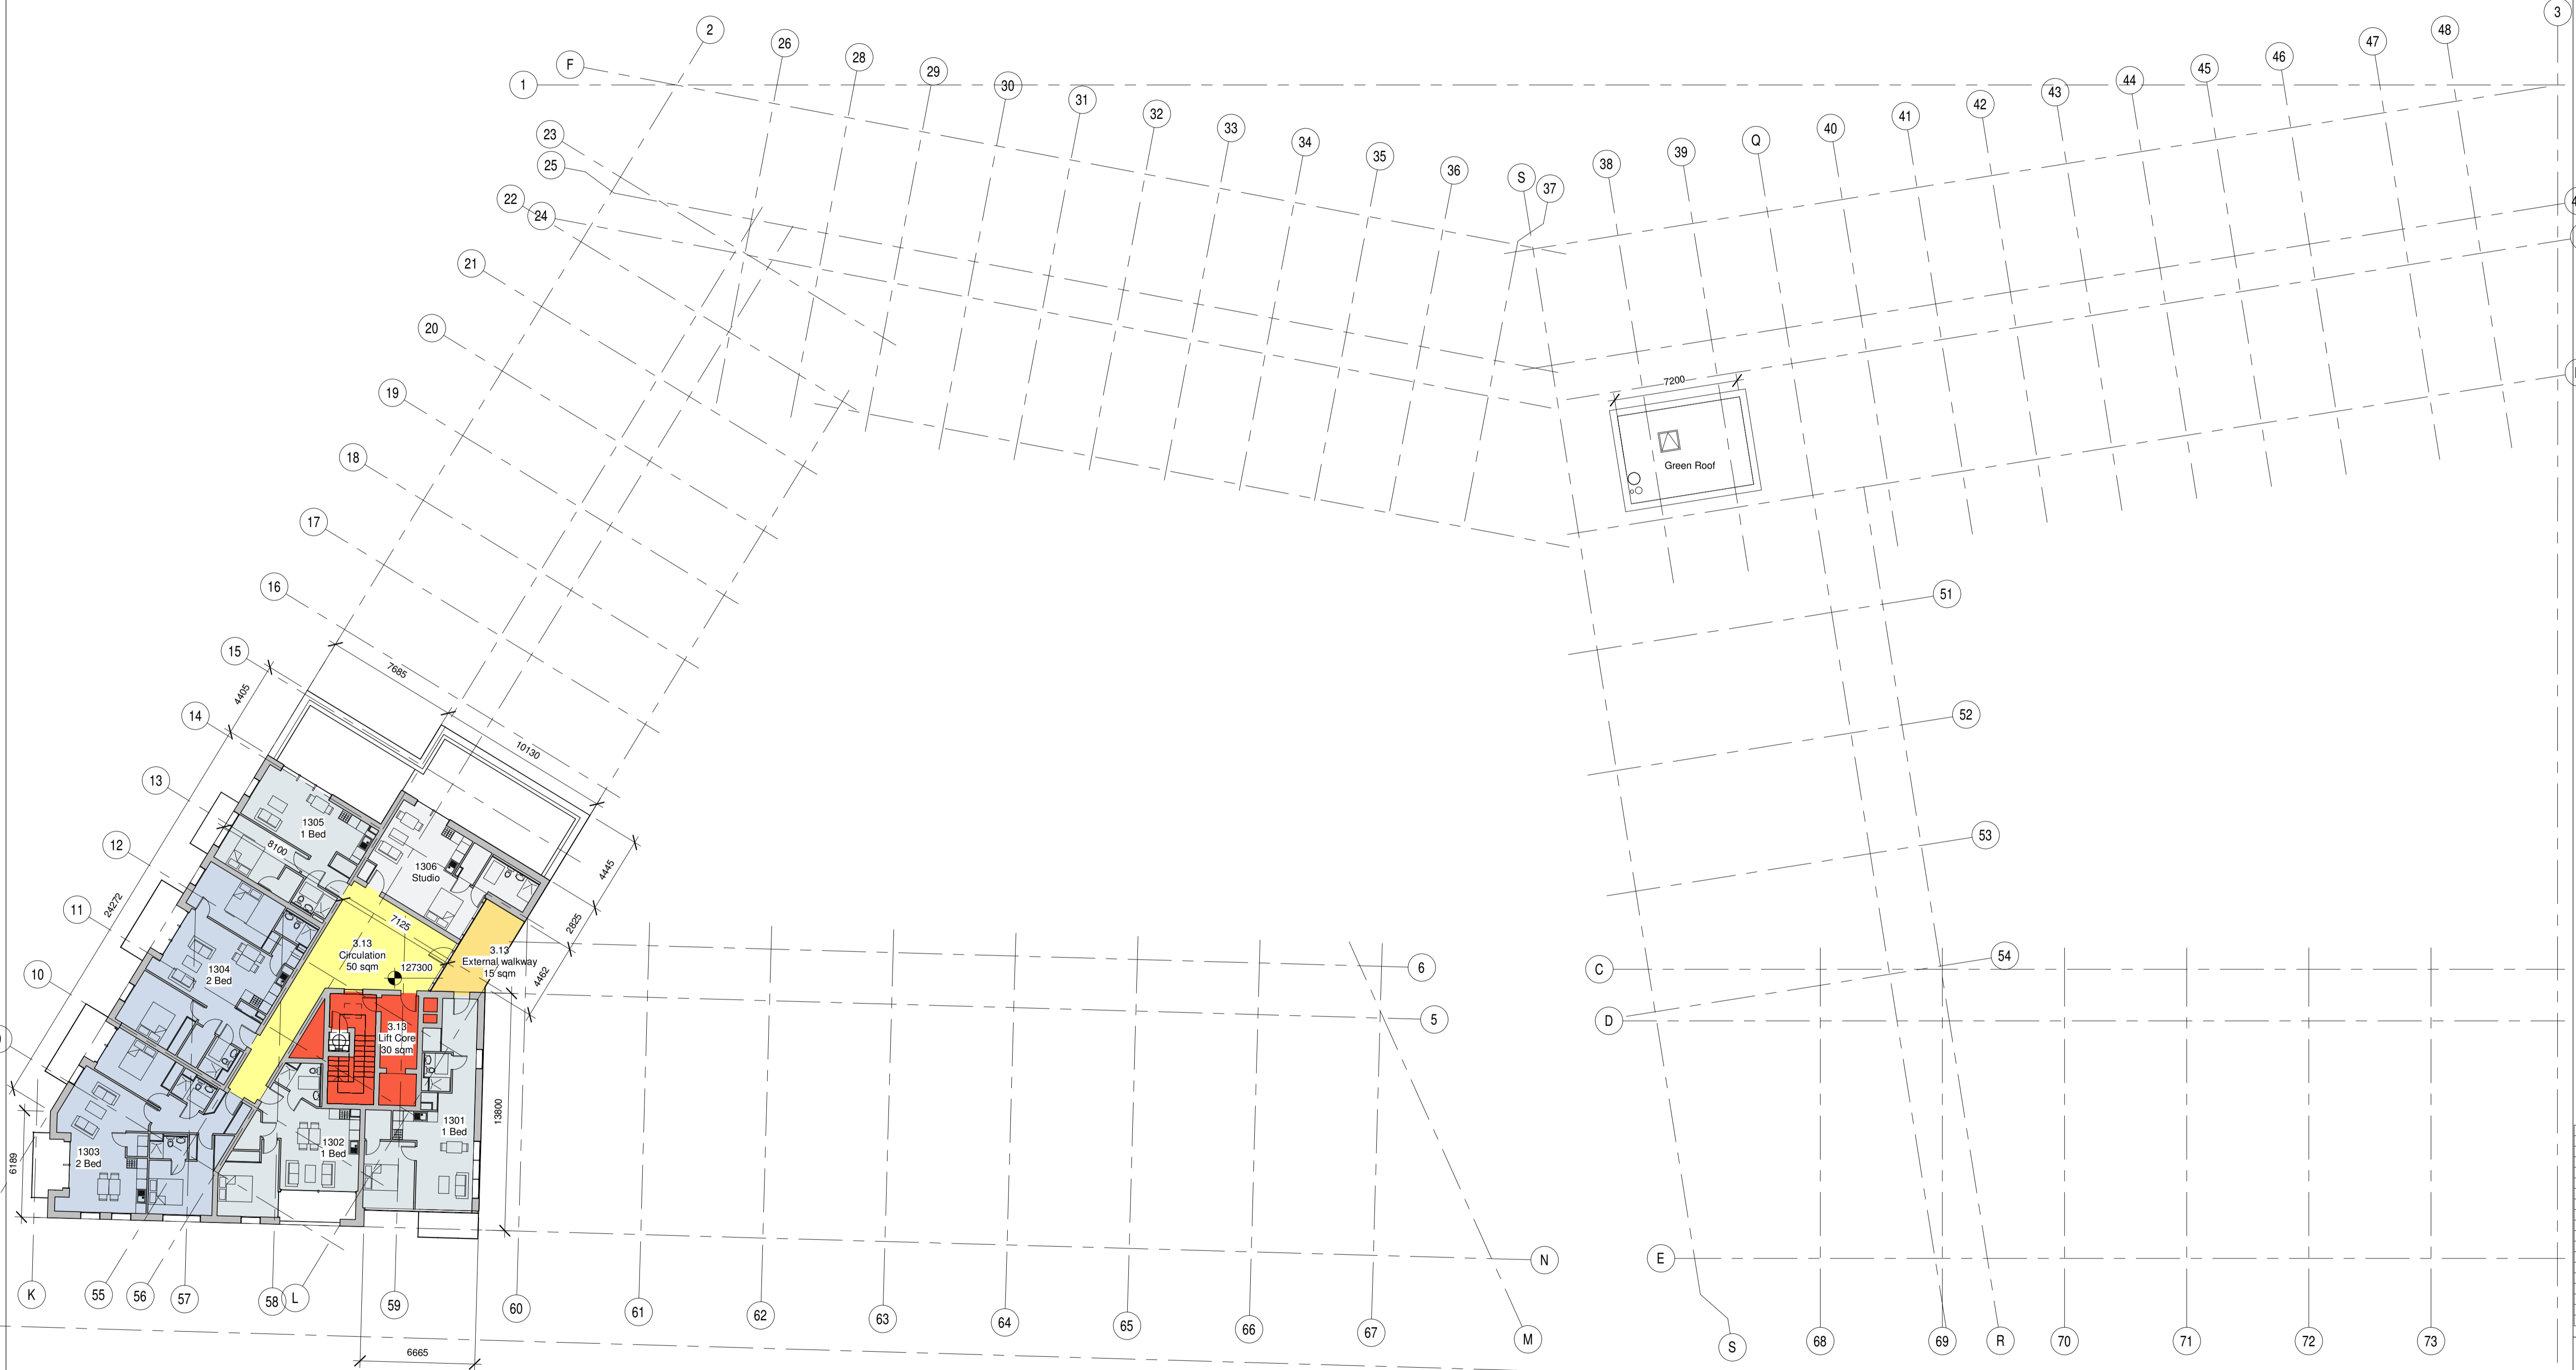

**1 Proposed 13th Floor Plan**  
 1 : 200

Date	Rev.	By	Checked	Descriptions

**TOT Architects**  
 48 Upper Mount Street  
 Dublin 2, Ireland  
 T +353 1 763 7800  
 F +353 1 8666663  
 www.totarchitects.ie  
 info@totarchitects.ie

PROJECT: <b>IRES Residential Properties LTD</b>	
STAGE: <b>RB Central Planning</b>	
DRAWING TITLE: <b>Proposed 13th Floor Plan</b>	
DATE: 18/04/19	DRAWING NO.:
SCALE: 1 : 200	<b>P224</b>
DRAWN: EH	CHECKED: LC
JOB NO.:1742	SHEET SIZE / REVISION: <b>A1</b>
FILE NAME:	