


COPYRIGHT:
 The design and details shown on this drawing are applicable to their project only and may not be reproduced in whole or in part or be used for any other project or purpose without the written permission of The O'Toole Partnership Architects with whom copyright resides.
DO NOT SCALE from this drawing. Use figured dimensions.
 Contractor to check all dimensions on site prior to commencement of works. Any discrepancies are to be referred to the ARCHITECT.

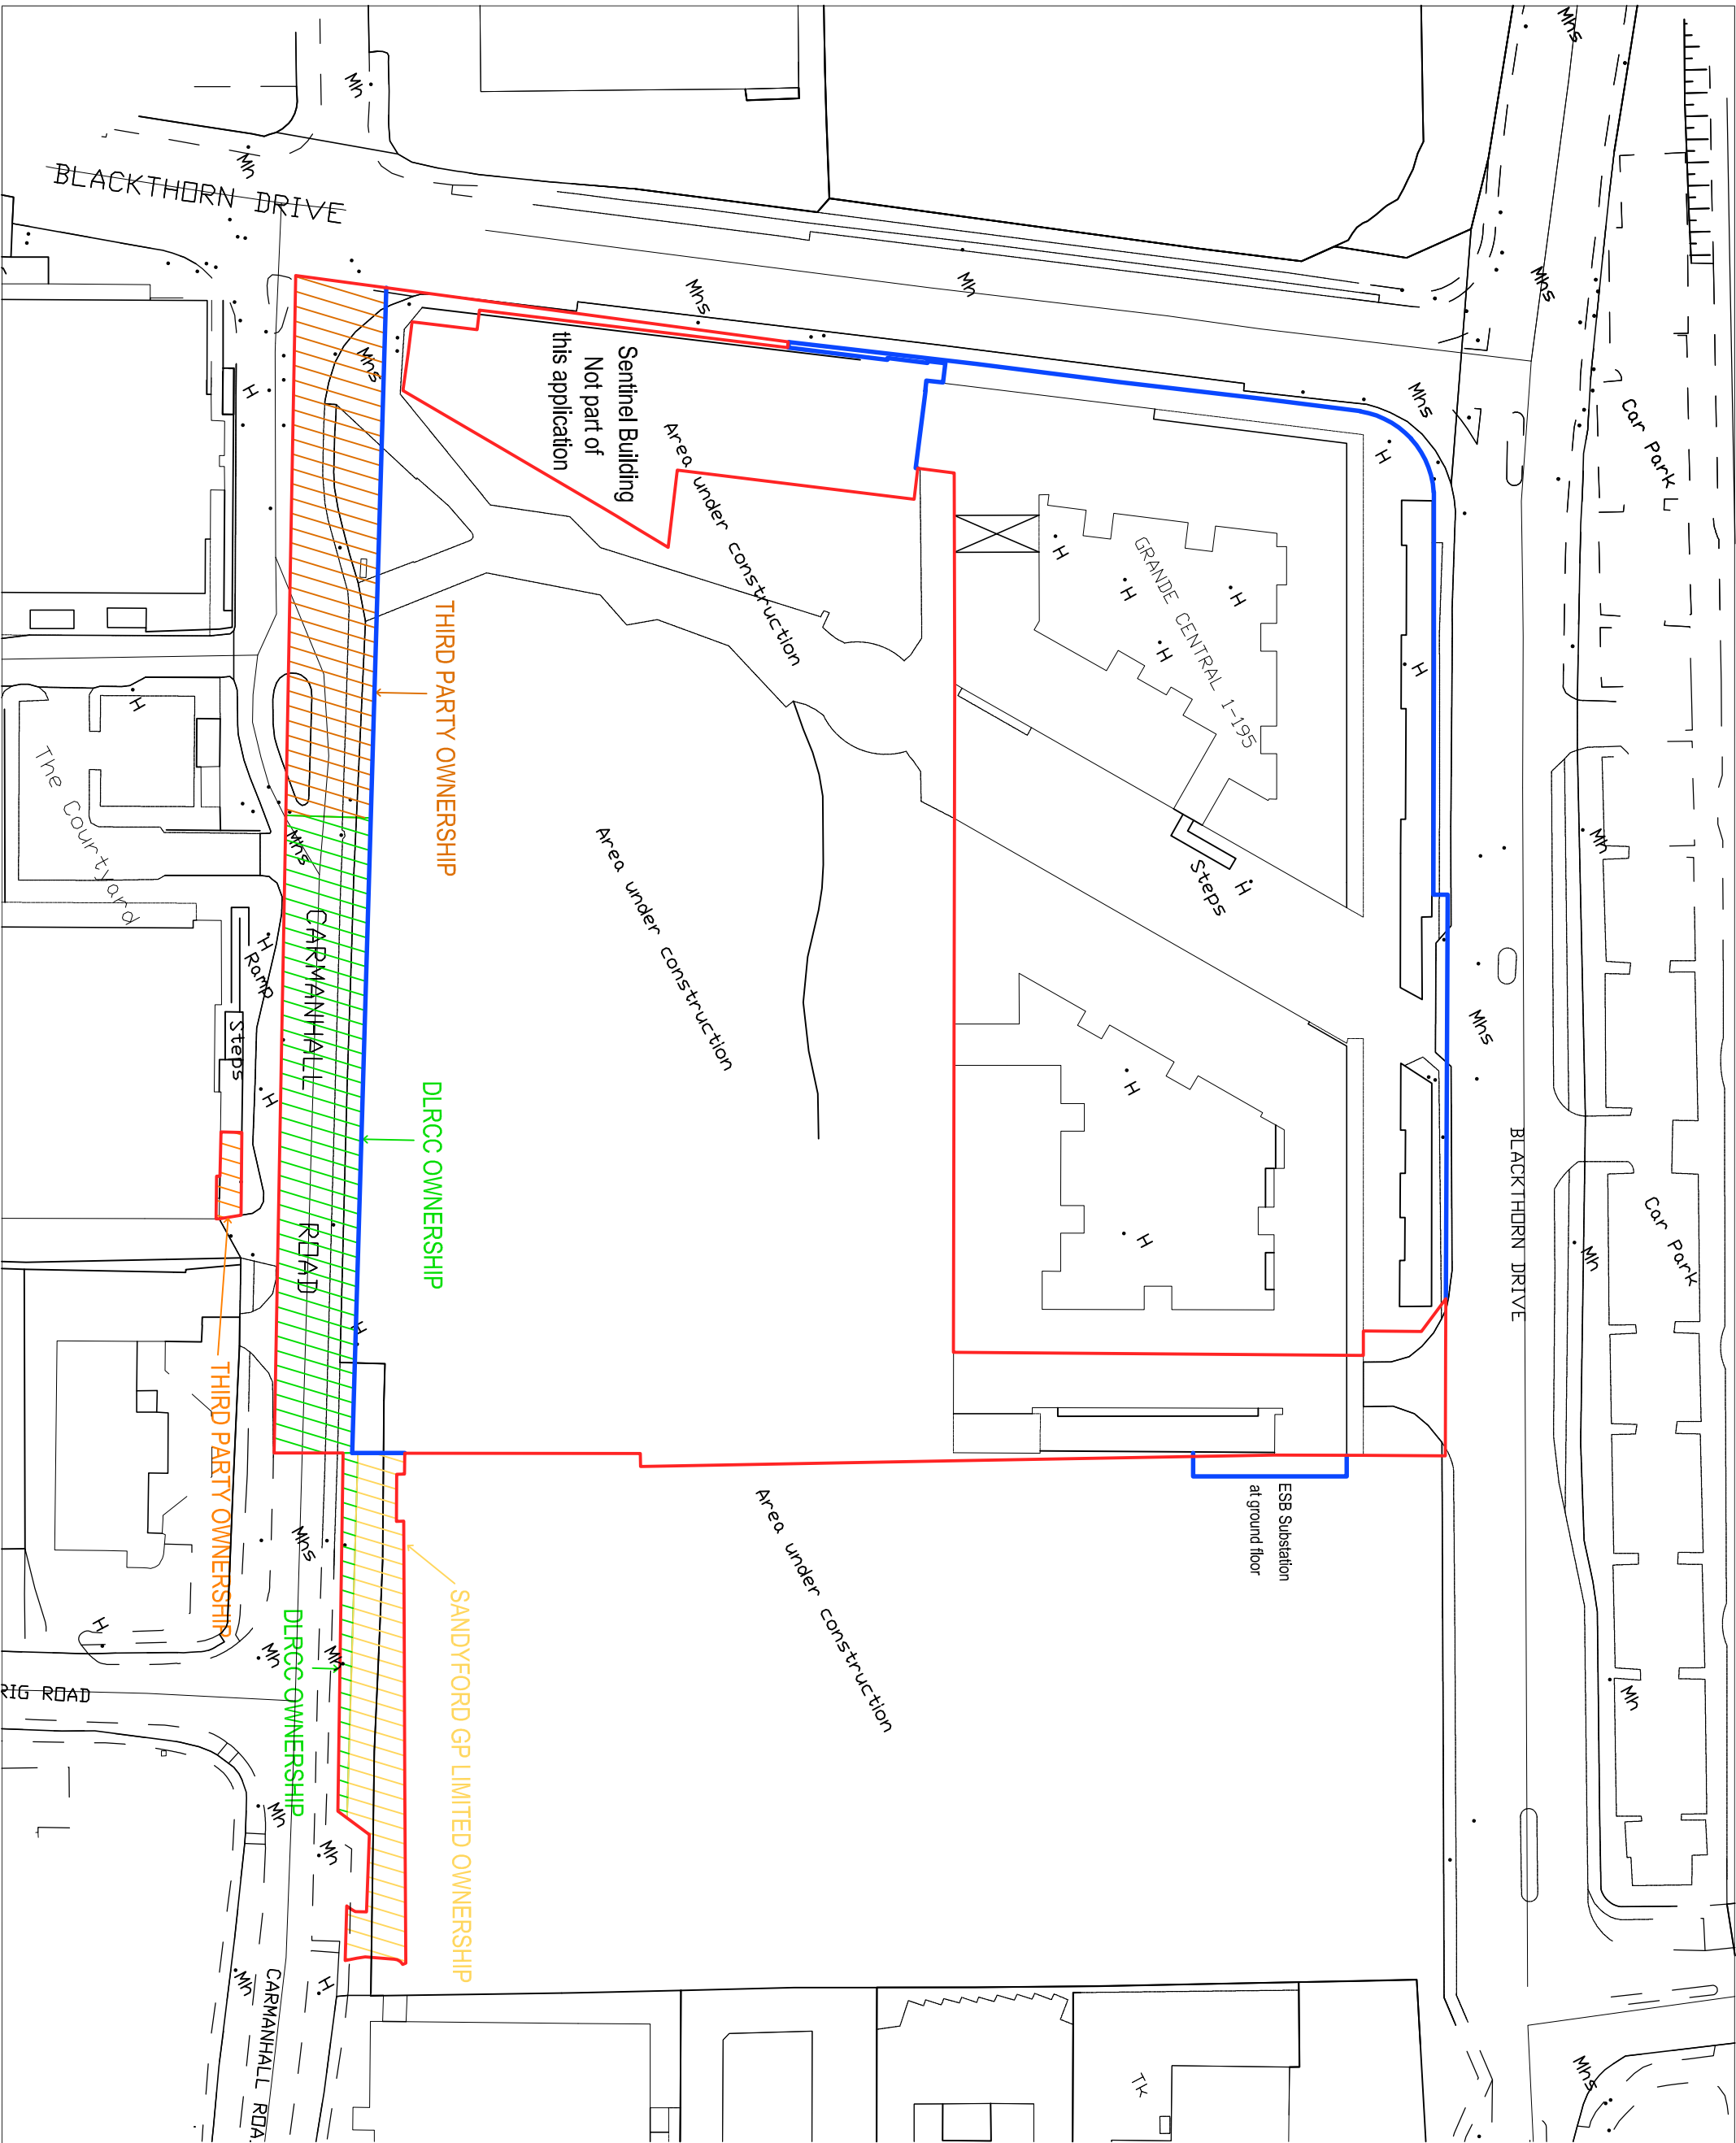

REVISIONS

DATE	REV.	BY	CHECKED	DESCRIPTION
07/08/18	A	KON	DS	Updated as per comments received

TOT Architects

49 Upper Mount Street
 Dublin 2, Ireland
 T + 353 1 703 7800
 M + 353 866005670
 W www.totarchitects.ie
 E info@totarchitects.ie

PROJECT:
 IRES Residential Properties LTD

STAGE:
 RB Central
 Planning

DRAWING TITLE:
 Ownership Location Map
 at Ground Floor Level

DATE: 18/04/19 **DRAWING NO.:**
SCALE: 1:1000 **P104**
DRAWN: LC
CHECKED: **SHEET SIZE:** REVISION:
JOB NO.: 1742 **A3** | **C**
FILE NAME: