

COPYRIGHT:
 The design and details shown on this drawing are applicable to their project only and may not be reproduced in whole or in part or be used for any other project or purpose without the written permission of The O'Toole Partnership Architects with whom copyright resides.
DO NOT SCALE from this drawing. Use figured dimensions. Contractor to check all dimensions site prior to commencement of works. Any discrepancies are to be referred to the ARCHITECT.


KEY PLAN:

Apartment Rooms Legend:

	Bed Room
	Living Room
	Toilet
	Storage
	Balcony

Symbol Legend:


	Apartment Entrance
	1800mm Diameter Turning Circle
	1200mm x 750mm Turning Space

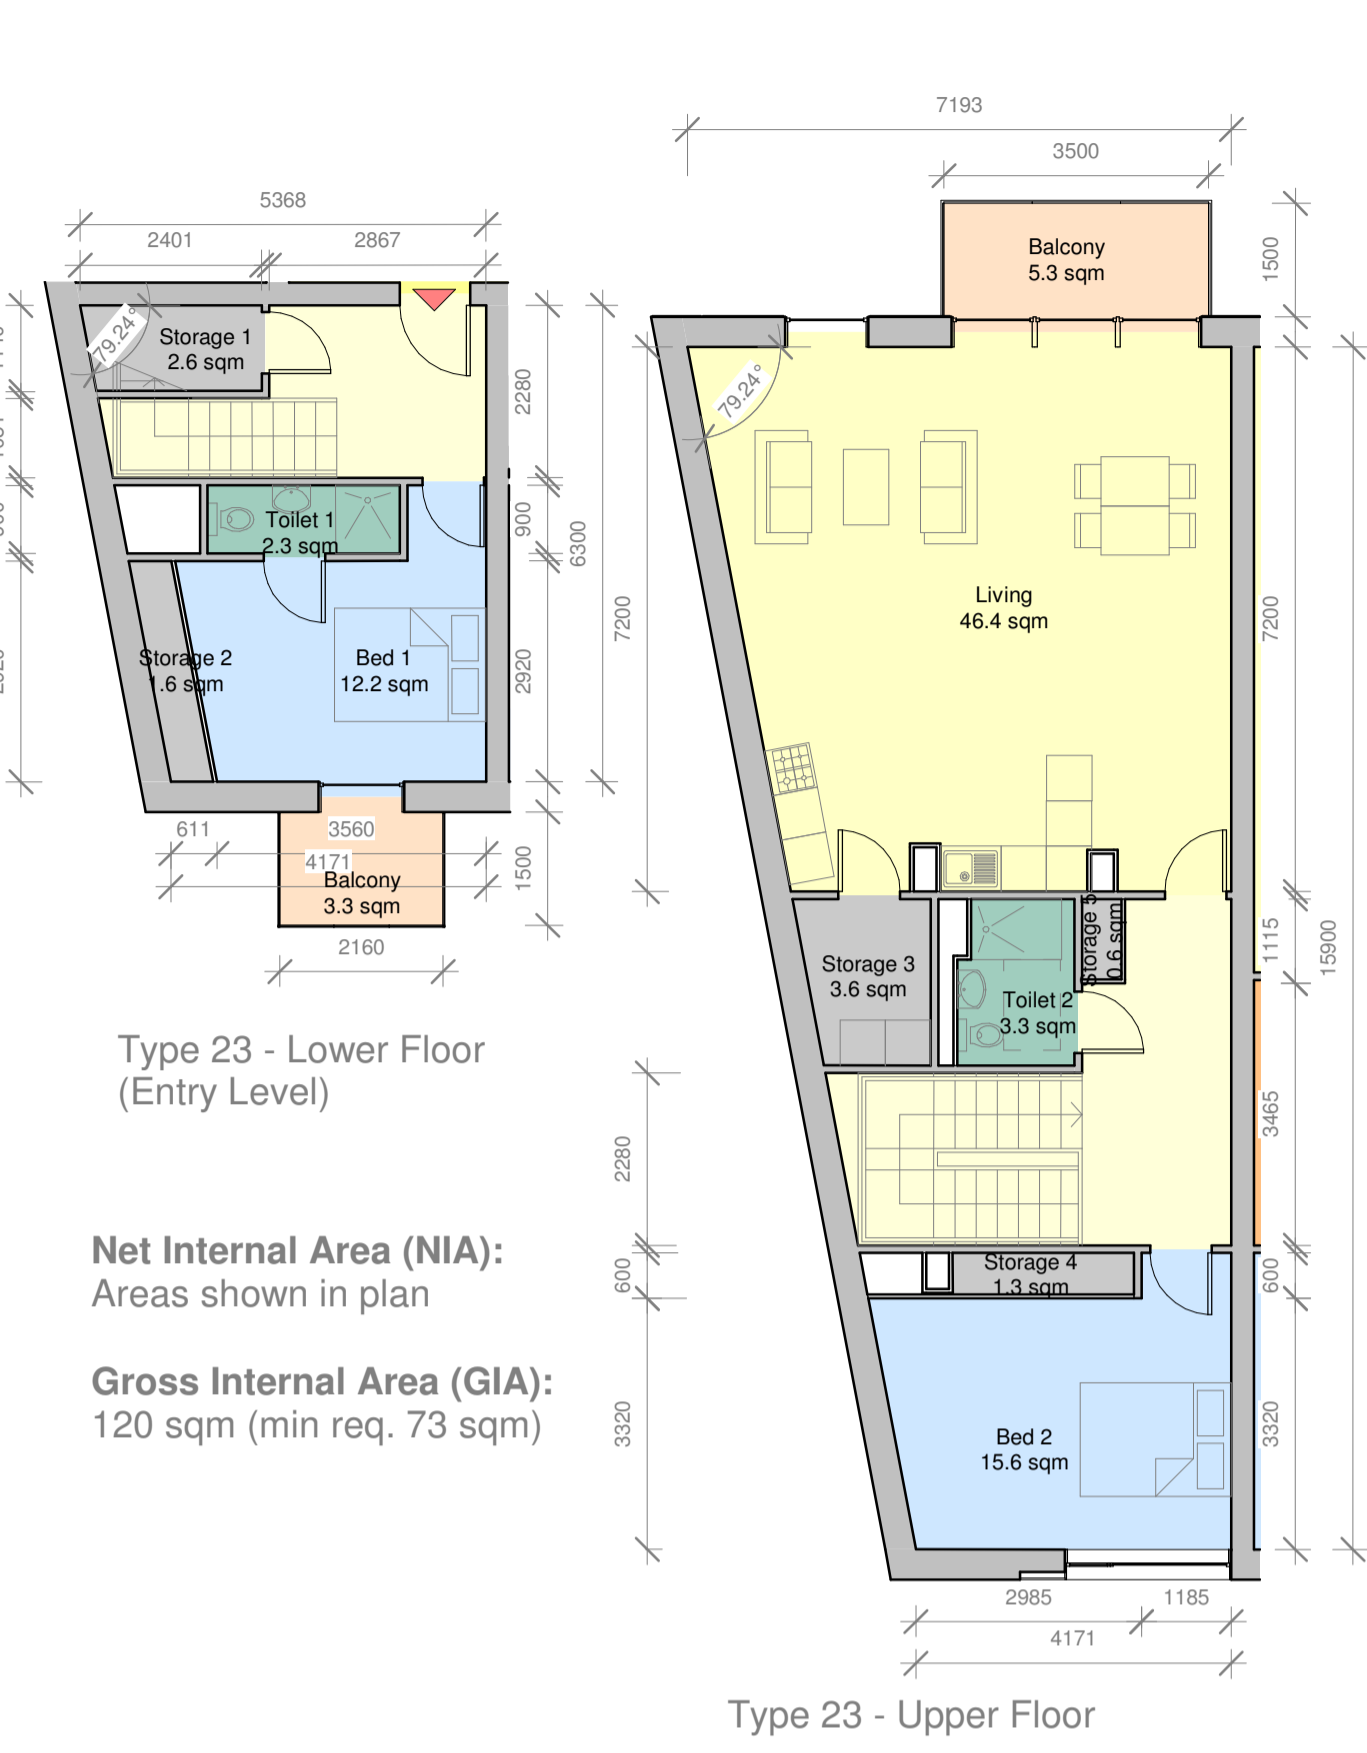

Type 23 - Lower Floor (Entry Level)

Net Internal Area (NIA):
Areas shown in plan

Gross Internal Area (GIA):
120 sqm (min req. 73 sqm)

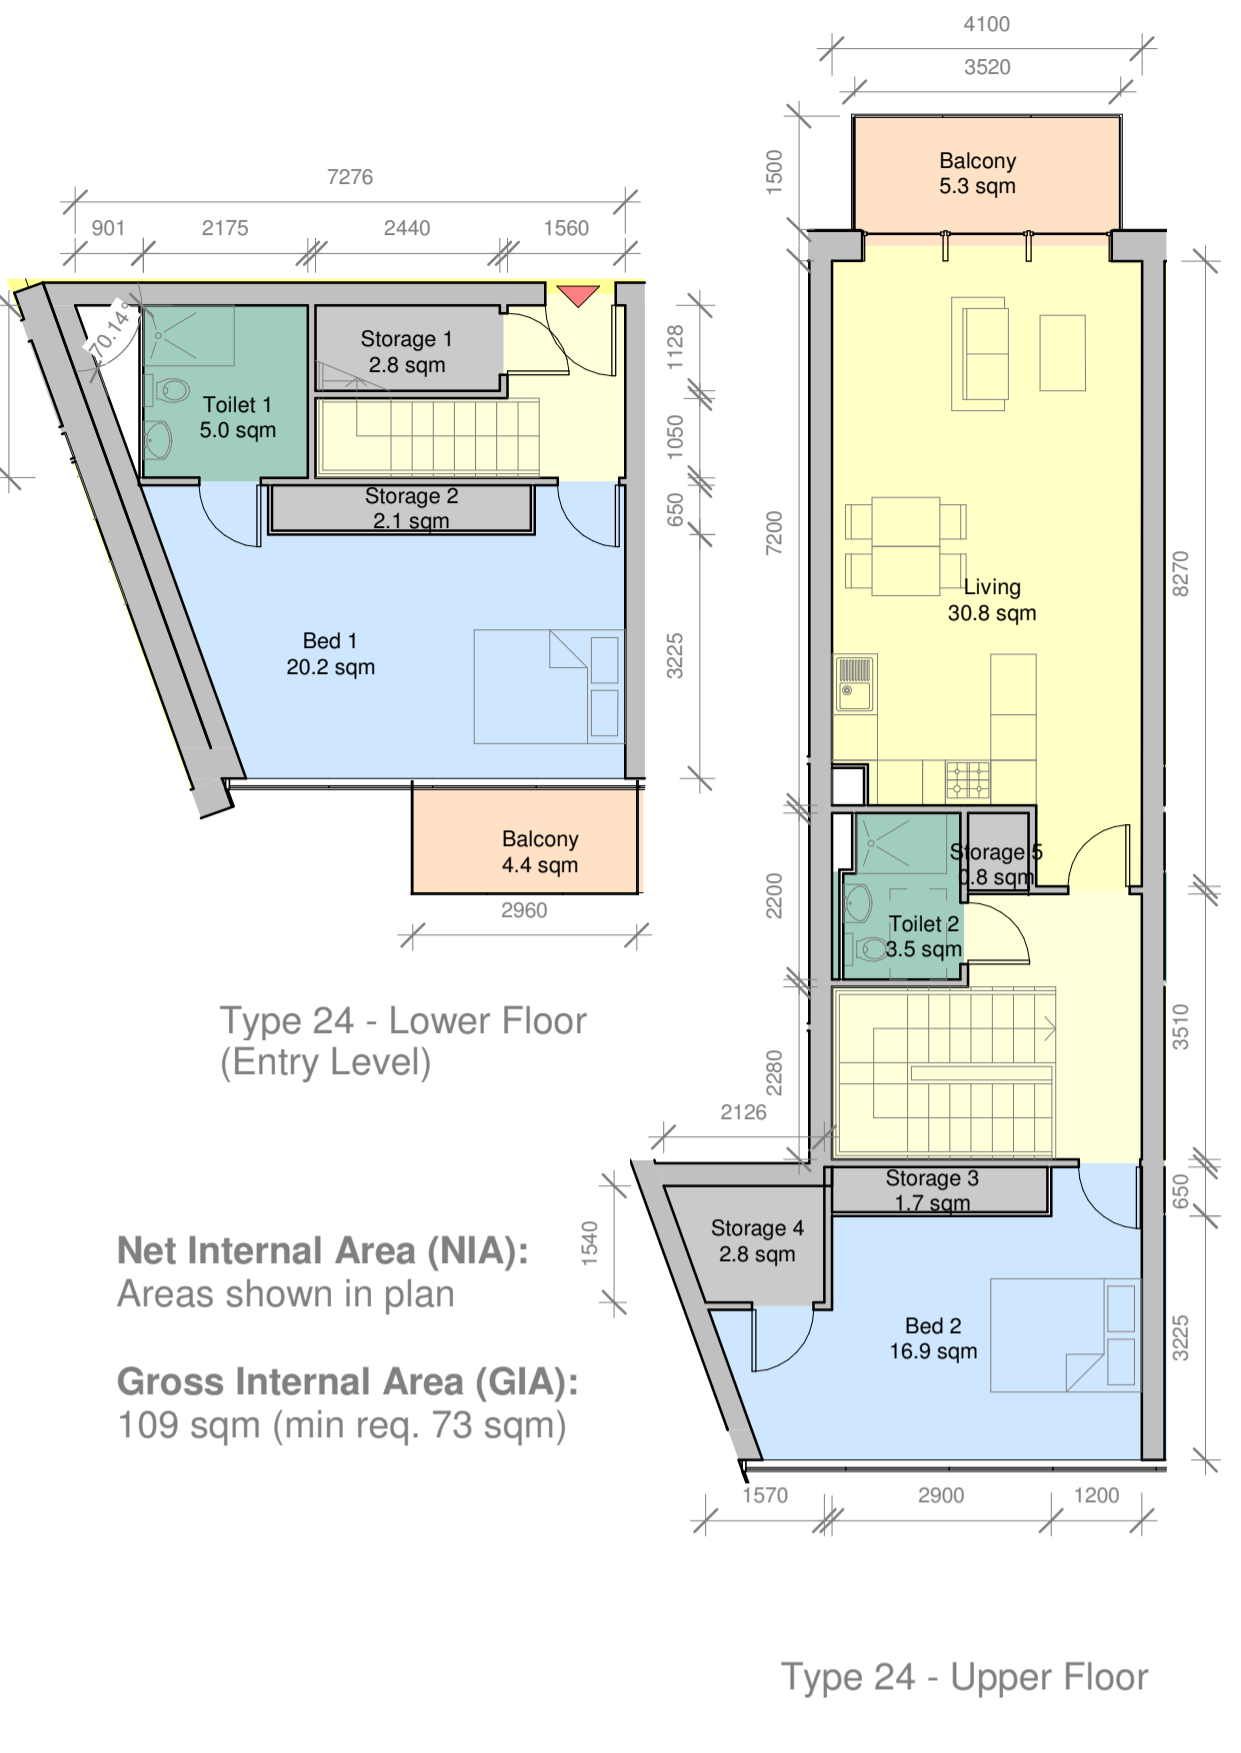

Type 24 - Lower Floor (Entry Level)

Net Internal Area (NIA):
Areas shown in plan


Gross Internal Area (GIA):
109 sqm (min req. 73 sqm)




Type 25 - Lower Floor (Entry Level)

Net Internal Area (NIA):
Areas shown in plan

Gross Internal Area (GIA):
114 sqm (min req. 73 sqm)

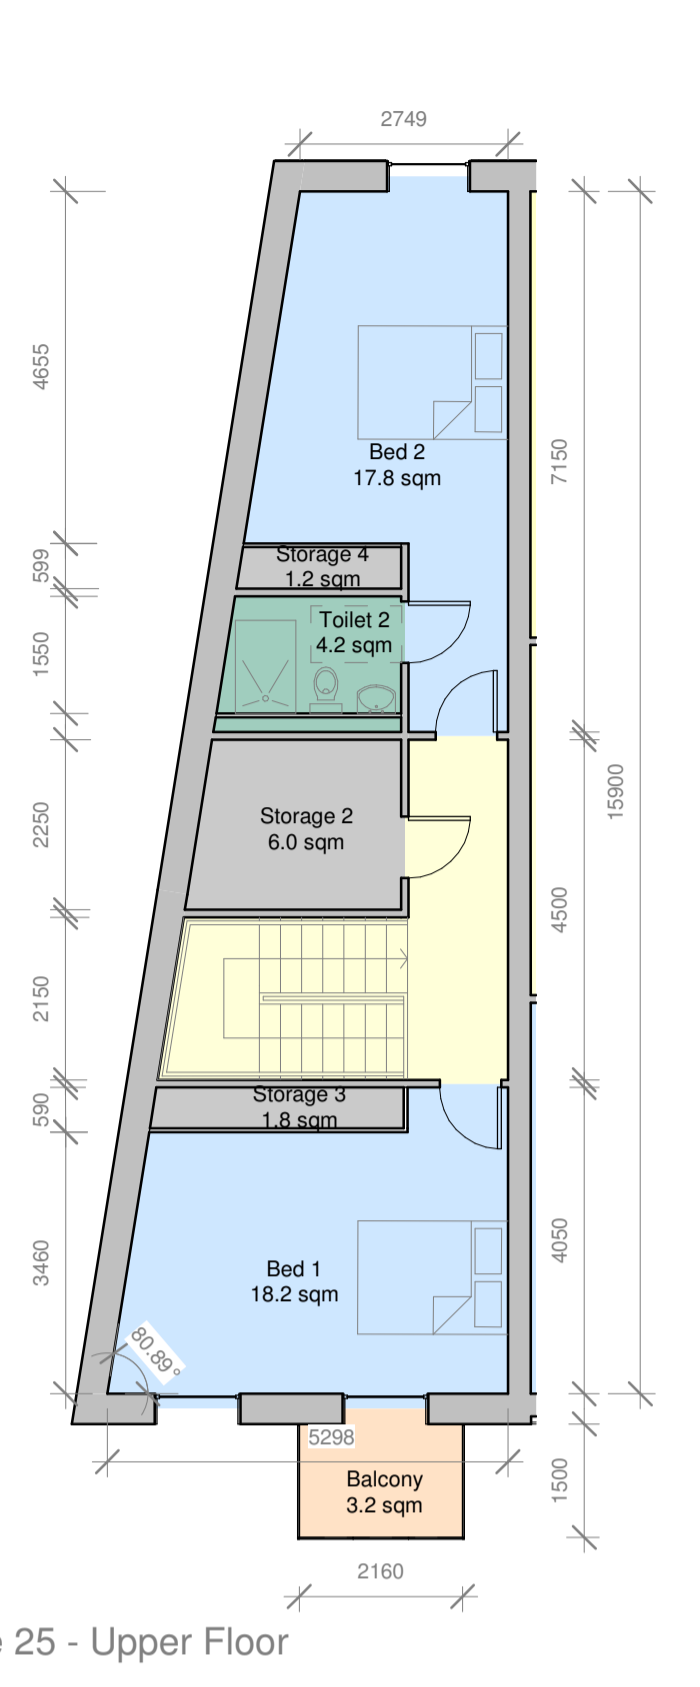


Type 25 - Upper Floor

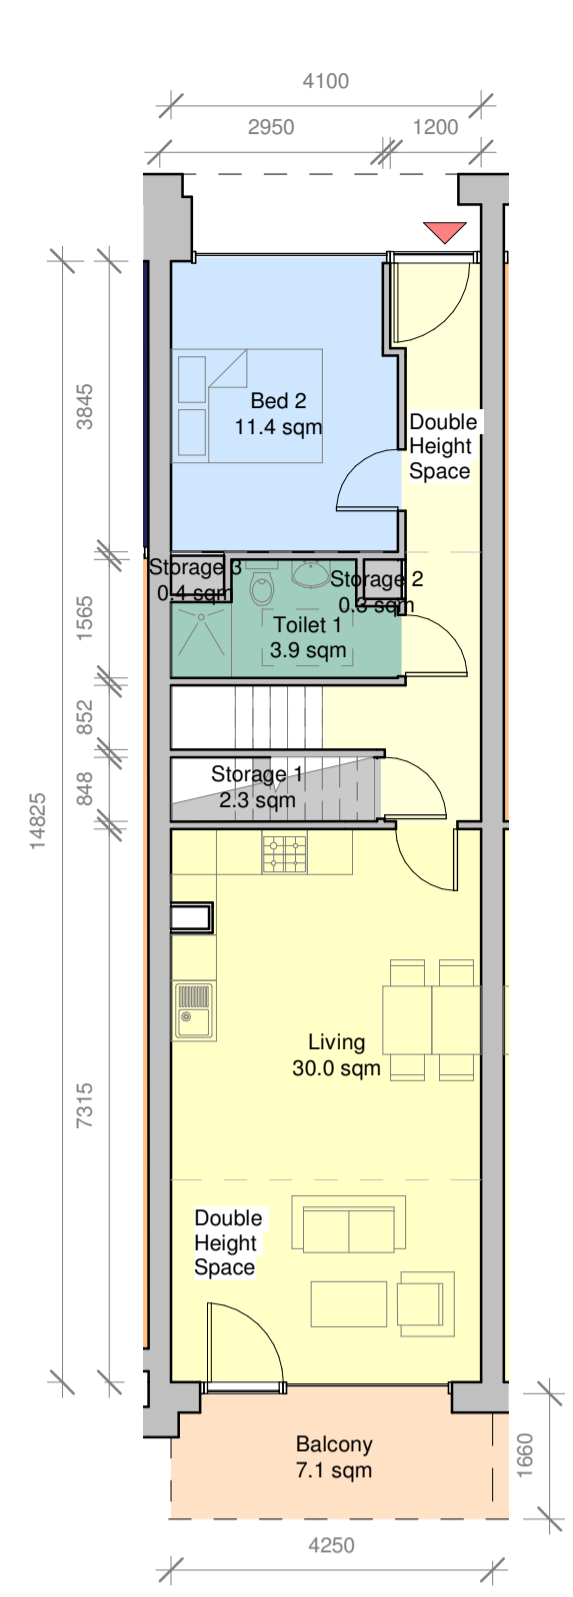

Type 26_A - Lower Floor (Entry Level)

Net Internal Area (NIA):
Areas shown in plan

Gross Internal Area (GIA):
93 sqm (min req. 73 sqm)

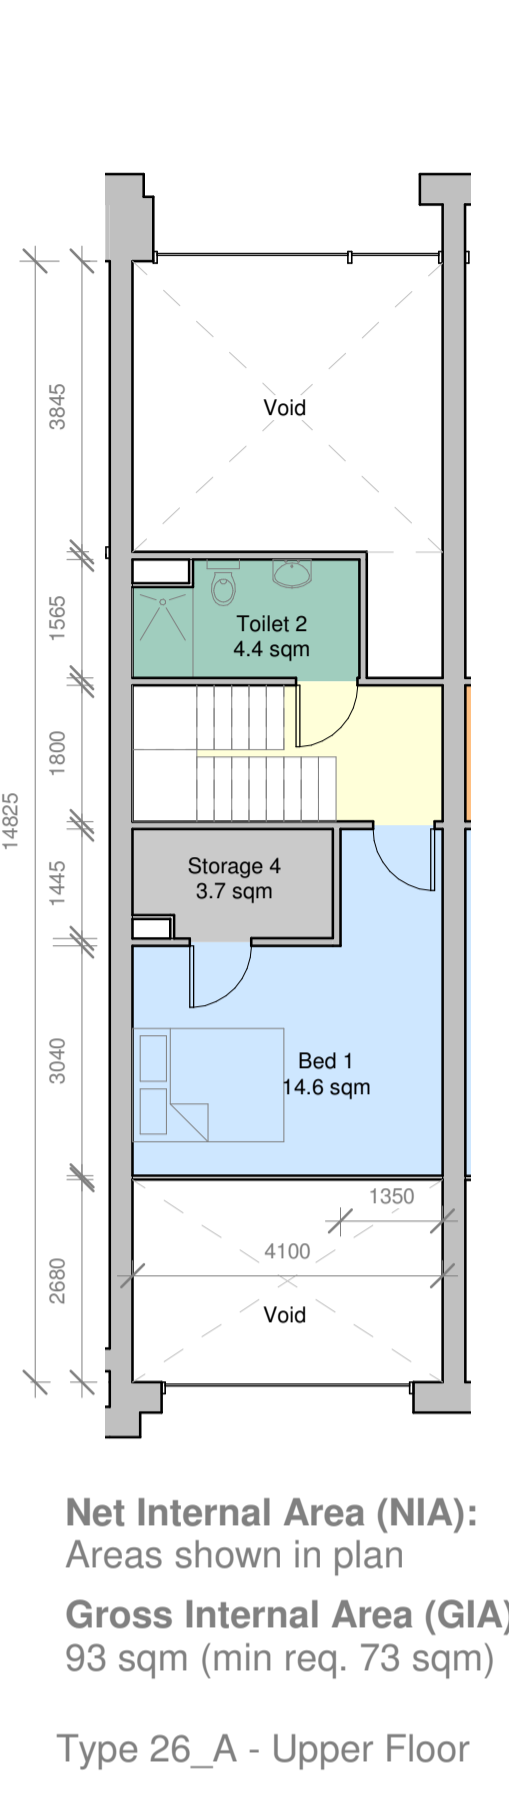

Type 26_A - Upper Floor

Net Internal Area (NIA):
Areas shown in plan

Gross Internal Area (GIA):
93 sqm (min req. 73 sqm)

Proposed 2 Bed Apartment - Type 23
Scale 1:100

Proposed 2 Bed Apartment - Type 24
Scale 1:100

Proposed 2 Bed Apartment - Type 25
Scale 1:100

Proposed 2 Bed Apartment - Type 26_A
Scale 1:100



Type 26_B - Lower Floor (Entry Level)


Type 26_B - Upper Floor

Net Internal Area (NIA):
Areas shown in plan

Gross Internal Area (GIA):
93 sqm (min req. 73 sqm)

Proposed 2 Bed Apartment - Type 26_B
Scale 1:100


Proposed 2 Bed Apartment - Type 27_A
Scale 1:100

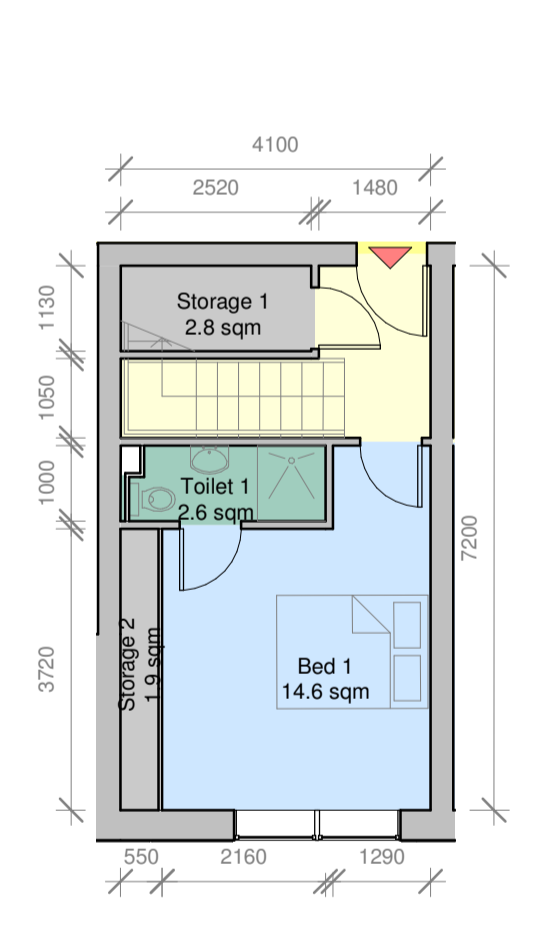


Type 27_A - Lower Floor (Entry Level)

Net Internal Area (NIA):
Areas shown in plan

Gross Internal Area (GIA):
98 sqm (min req. 73 sqm)

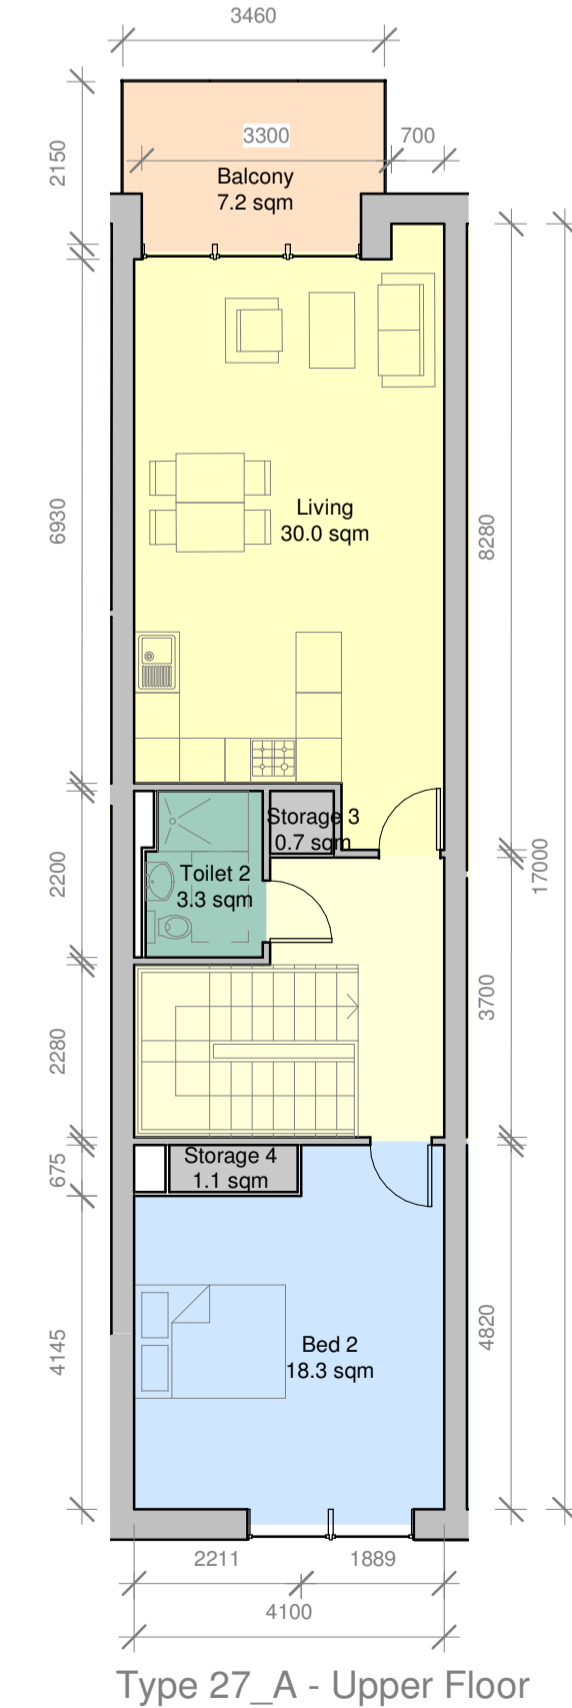

Type 27_A - Upper Floor

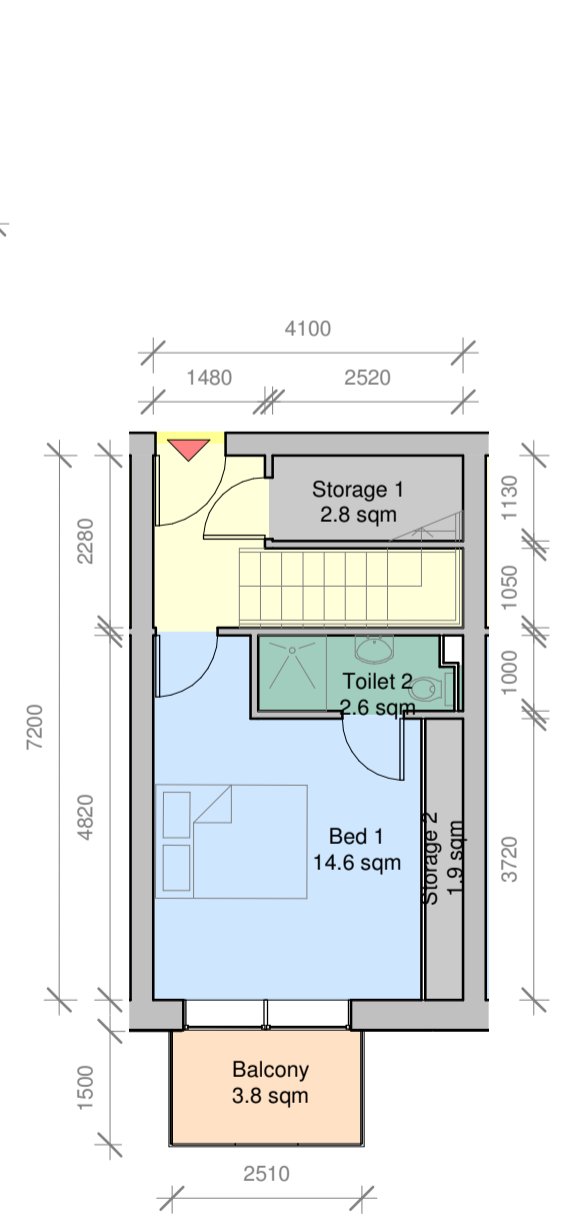


Type 27_B - Lower Floor (Entry Level)


Net Internal Area (NIA):
Areas shown in plan

Gross Internal Area (GIA):
98 sqm (min req. 73 sqm)

Proposed 2 Bed Apartment - Type 27_B
Scale 1:100

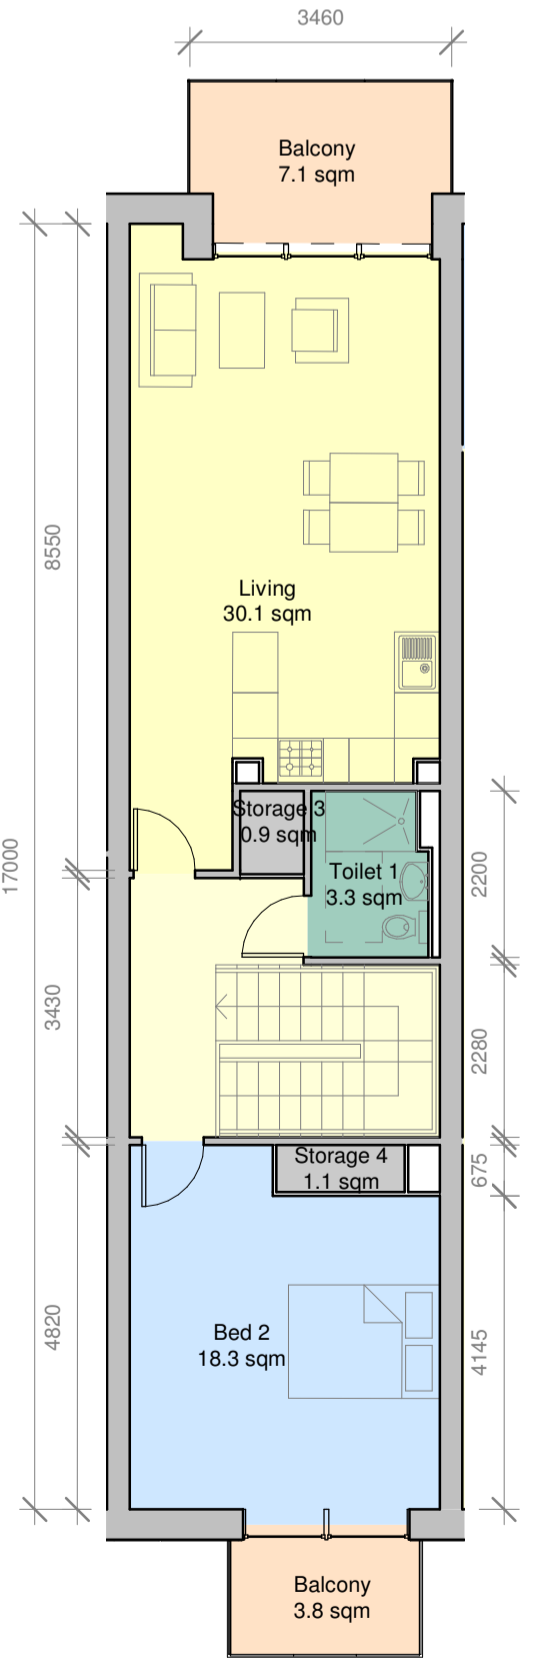


Type 27_B - Upper Floor

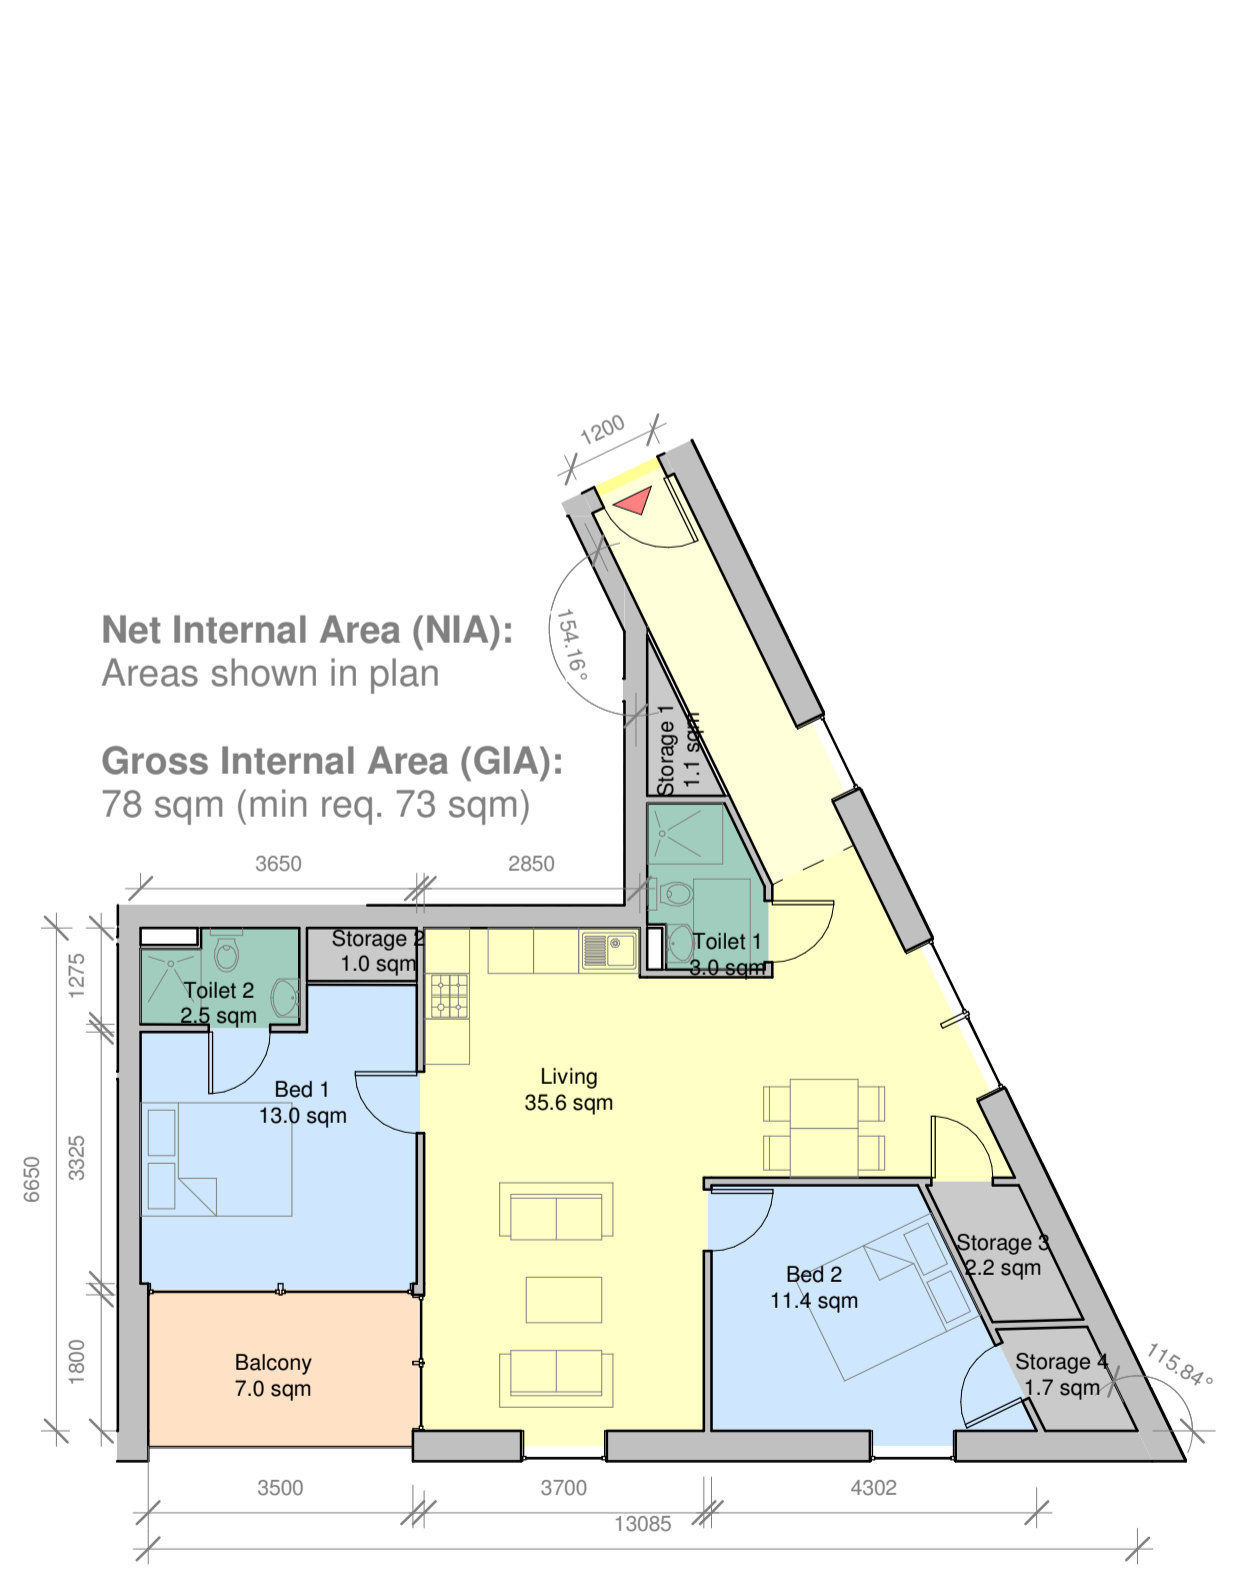

Net Internal Area (NIA):
Areas shown in plan

Gross Internal Area (GIA):
78 sqm (min req. 73 sqm)

Proposed 2 Bed Apartment - Type 28
Scale 1:100

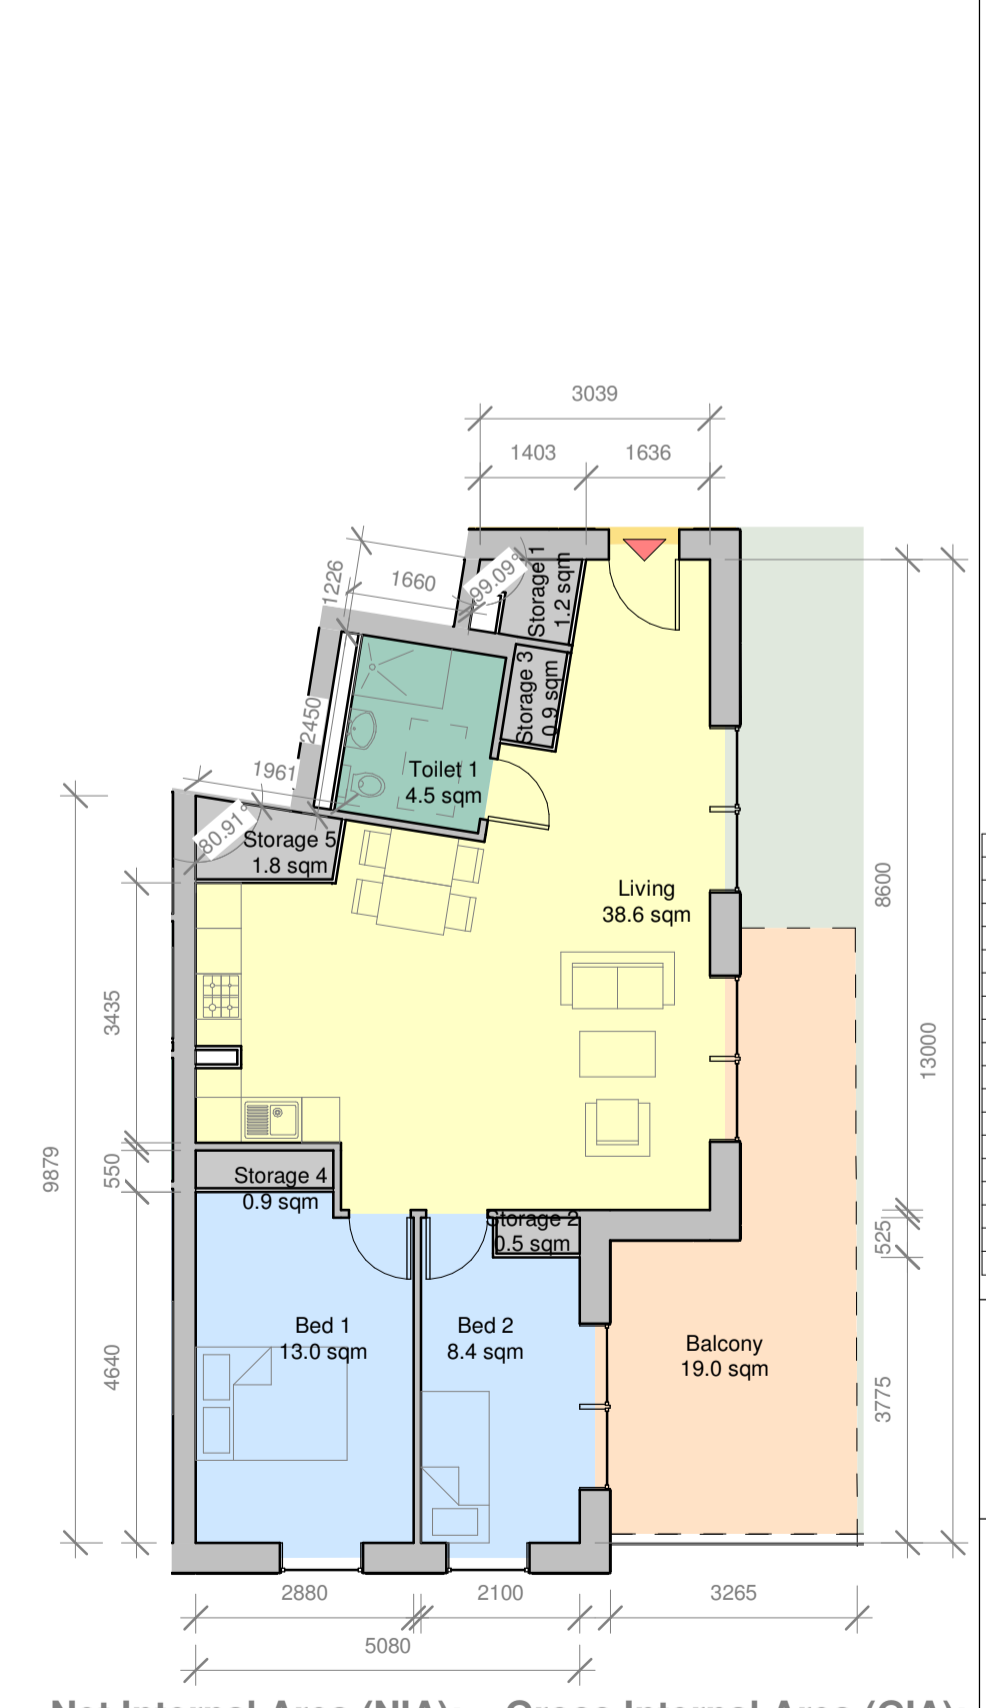

Net Internal Area (NIA):
Areas shown in plan

Gross Internal Area (GIA):
71 sqm (min req. 63 sqm)

Proposed 2 Bed Apartment - Type 29
Scale 1:100

Date	Rev.	By	Checked	REVISIONS	Descriptions

TOT Architects

48 Upper Mount Street
Dublin 2, Ireland
+353 1 763 7800
+353 856 662 000
www.totarchitects.ie
info@totarchitects.ie

PROJEC:
IRES Residential Properties LTD
RB Central
Planning

DRAWING TITLE:
Proposed Unit
Types - 2 Bed

DATE: 18/04/19	DRAWING NO: P507
SCALE: As indicated	SHEET SIZE / REVISION:
DRAWN: IK	FILE NAME: A1
CHECKED: LC	
JOB NO: 1742	