



NOTE:
ALL BENDS IN WATERMAIN (HORIZONTAL OR VERTICAL) TO HAVE CONCRETE THRUST BLOCKS IN ACCORDANCE WITH IRISH WATER STANDARD DETAILS STD-W-28

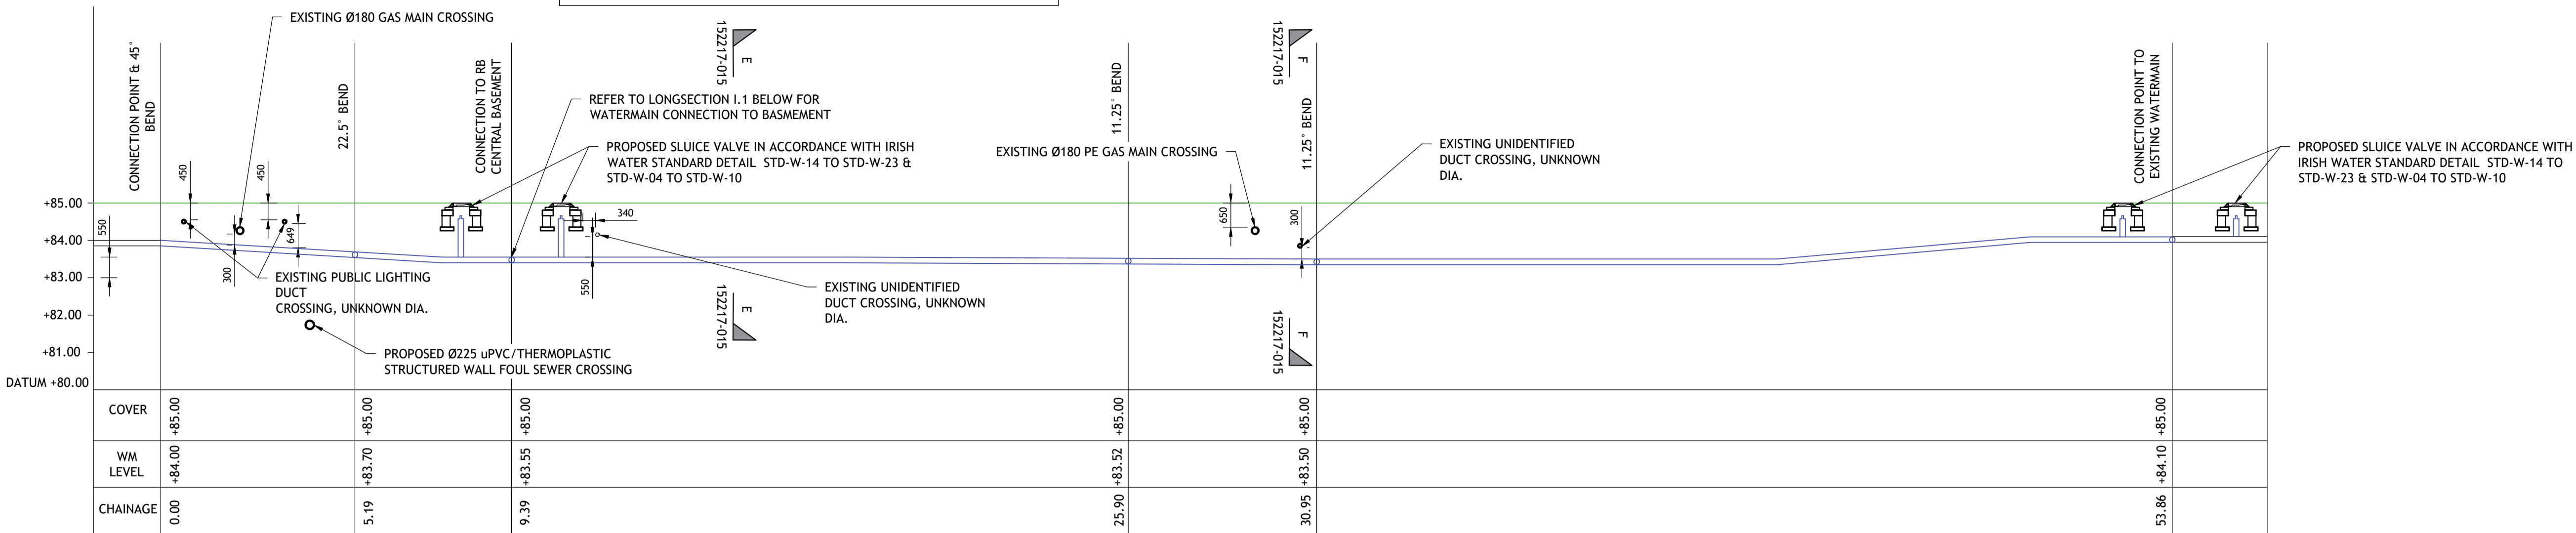

I
010 **PROPOSED WATERMAIN CONNECTION LONGSECTION**
SCALE 1:100 (HORIZONTAL & VERTICAL)

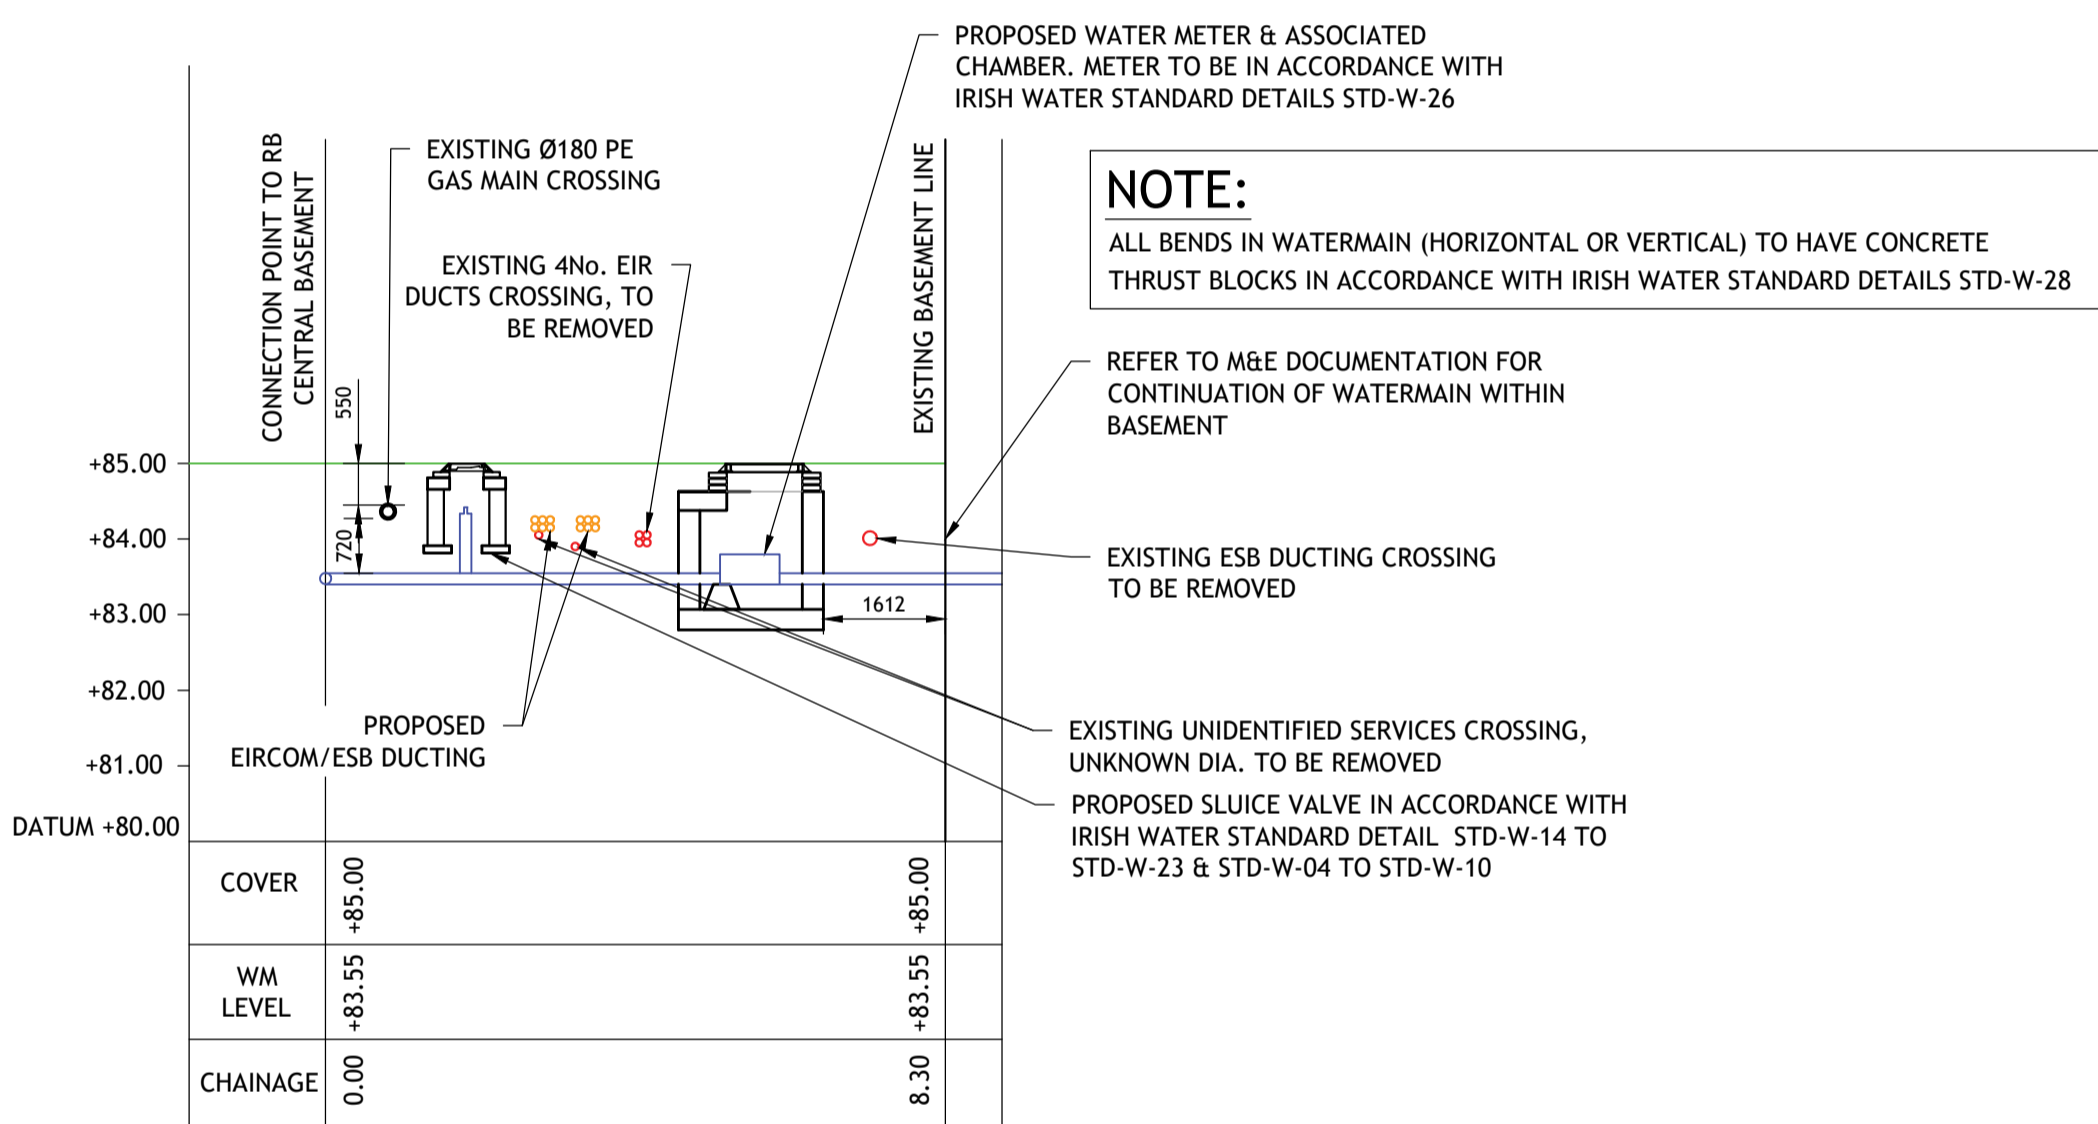

I.1
010 **PROPOSED WATERMAIN CONNECTION LONGSECTION**
SCALE 1:100 (HORIZONTAL & VERTICAL)