


COPYRIGHT:
 The design and details shown on this drawing are applicable to the project only and may not be reproduced in whole or in part or be used for any other project or purpose without the written permission of The O'Toole Partnership Architects with whom copyright resides.
DO NOT SCALE from this drawing. Use figured dimensions. Contractor to check all dimension site prior to commencement of works. Any discrepancies are to be referred to the ARCHITECT.

LEGEND

- Existing Block A Parking Space
- Existing Block D Parking Space
- Existing Retail Parking Space
- Existing Cafe Parking Space
- Existing Sentinel Parking Space
- Proposed Residential Parking Space
- Proposed Retail Parking Space
- Proposed Cooche Parking Space
- Proposed Visitor Parking Space
- Proposed Car Sharing
- Proposed Bicycle Parking
- Proposed Refuse Storage
- Proposed Core
- Proposed Plant Room
- Proposed Storage Units

Car Parking Provision Basement -3

Existing Sentinel	112 spaces
Proposed Residential	218 spaces
Total	330 spaces

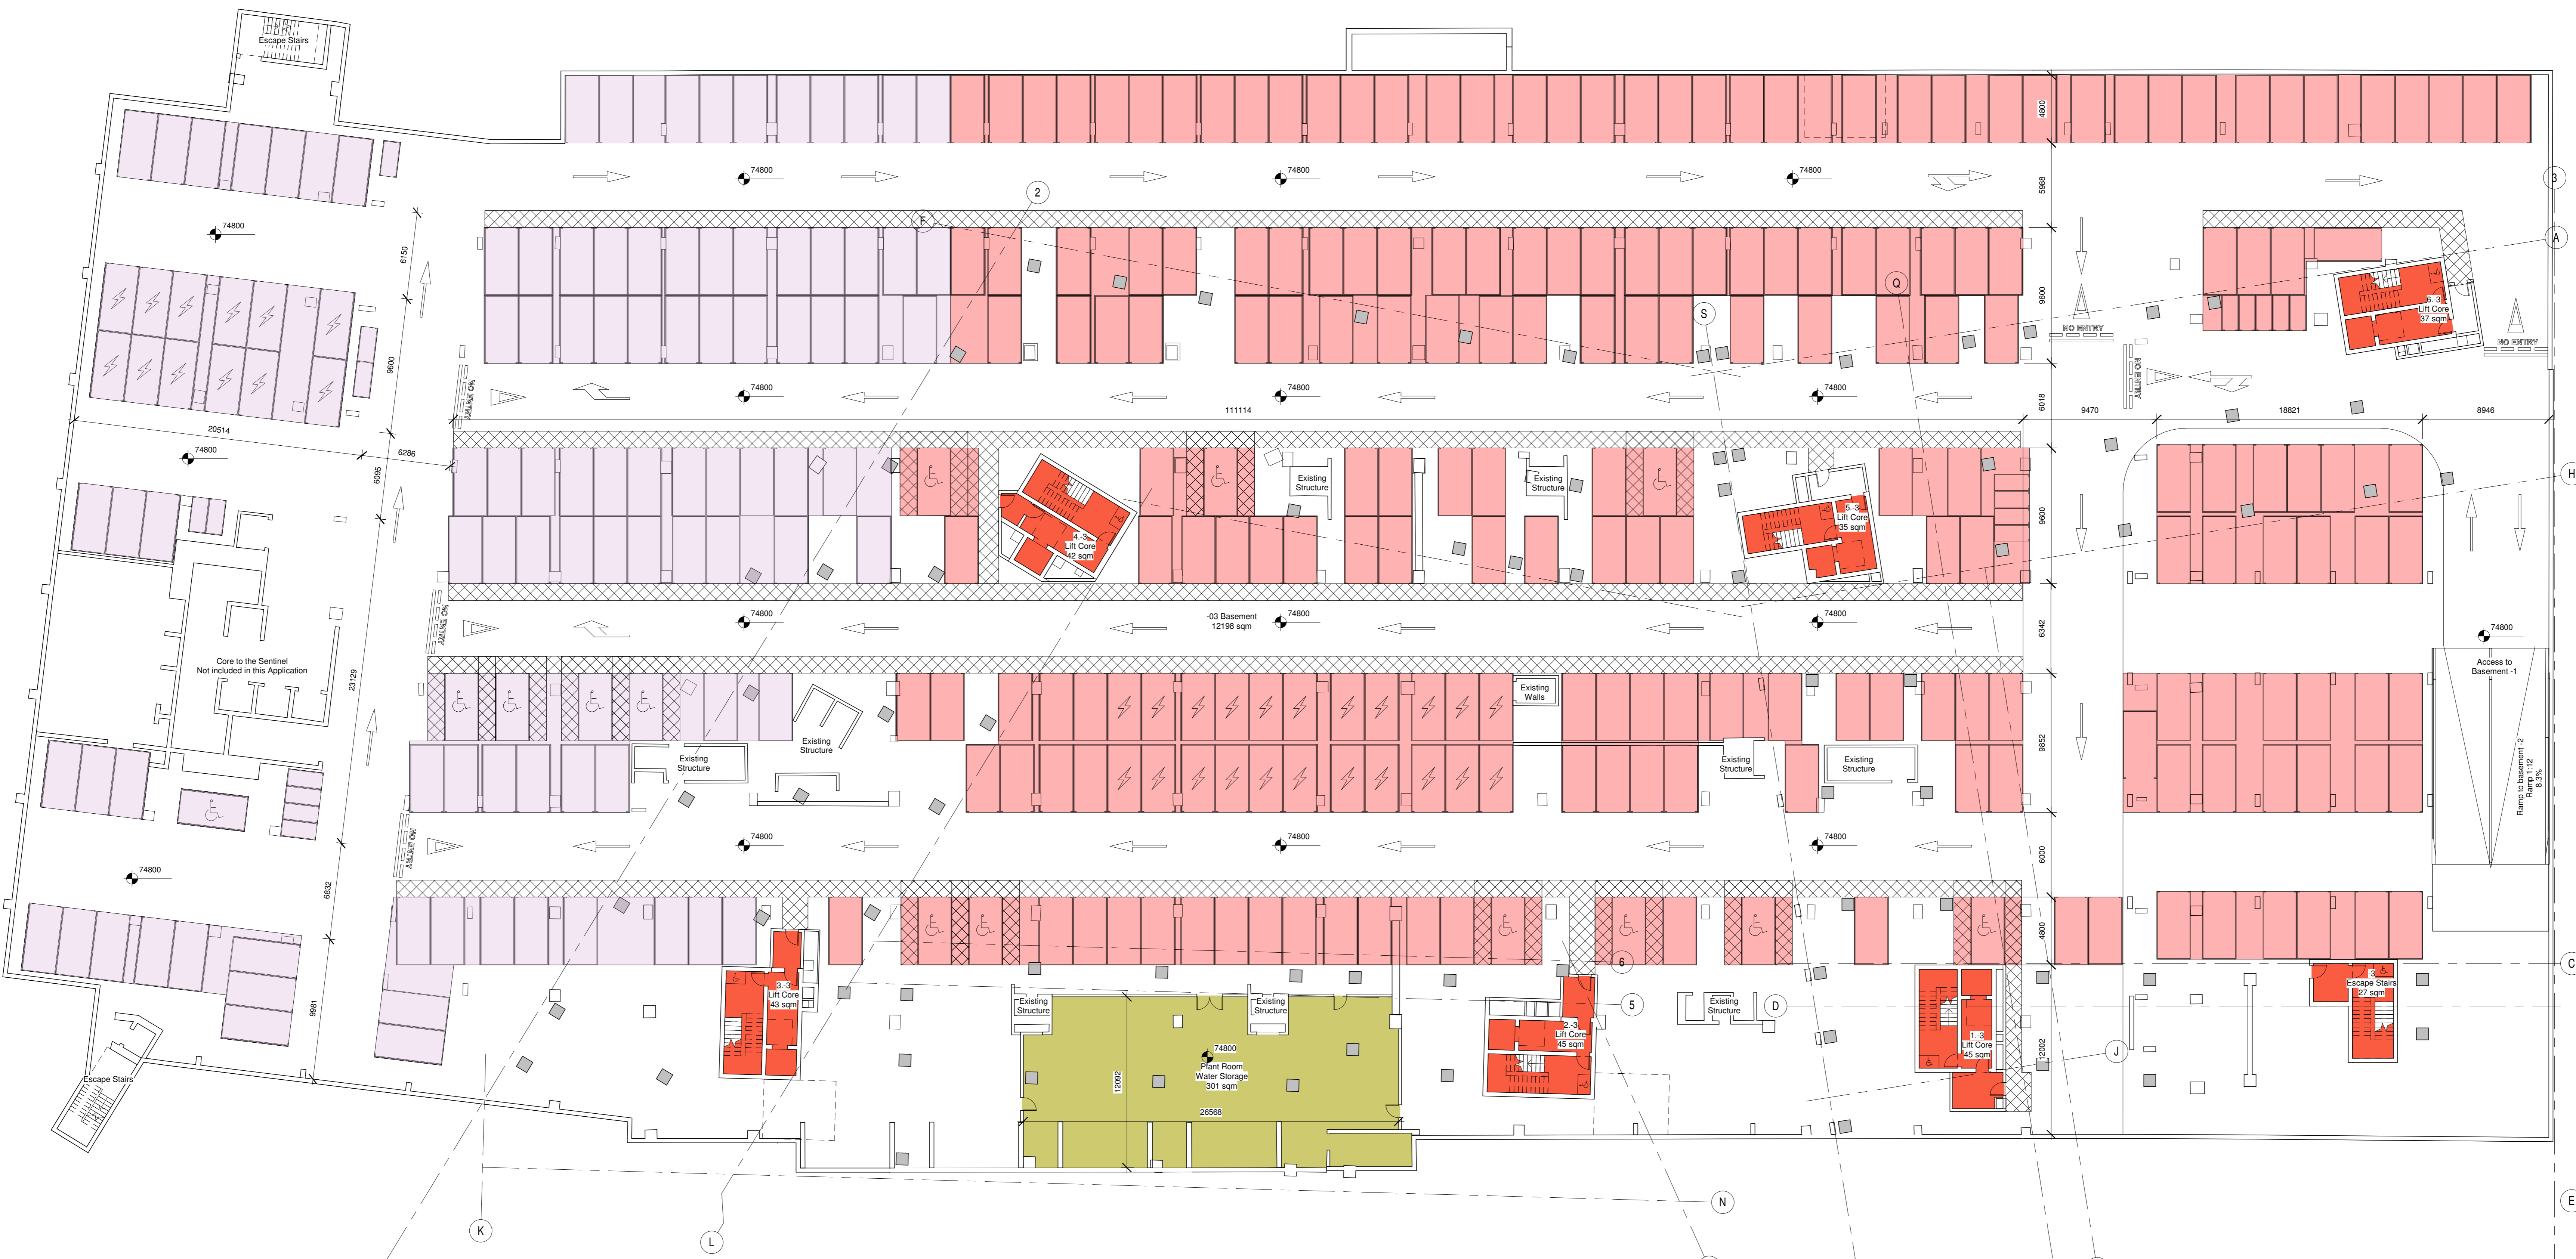

Date	Rev.	By	Checked	Descriptions

TOT Architects

PROJECT: IRES Residential Properties LTD
 RB Central Planning
 DRAWING TITLE: Proposed Basement -3 Plan

DATE	18/04/19	DRAWING NO.	
SCALE	1:200	SHEET NO.	P202
DRAWN	AZN	CHECKED	LC
DATE	17/04	SHEET SIZE	REVISION
FILE NAME			A0-L