
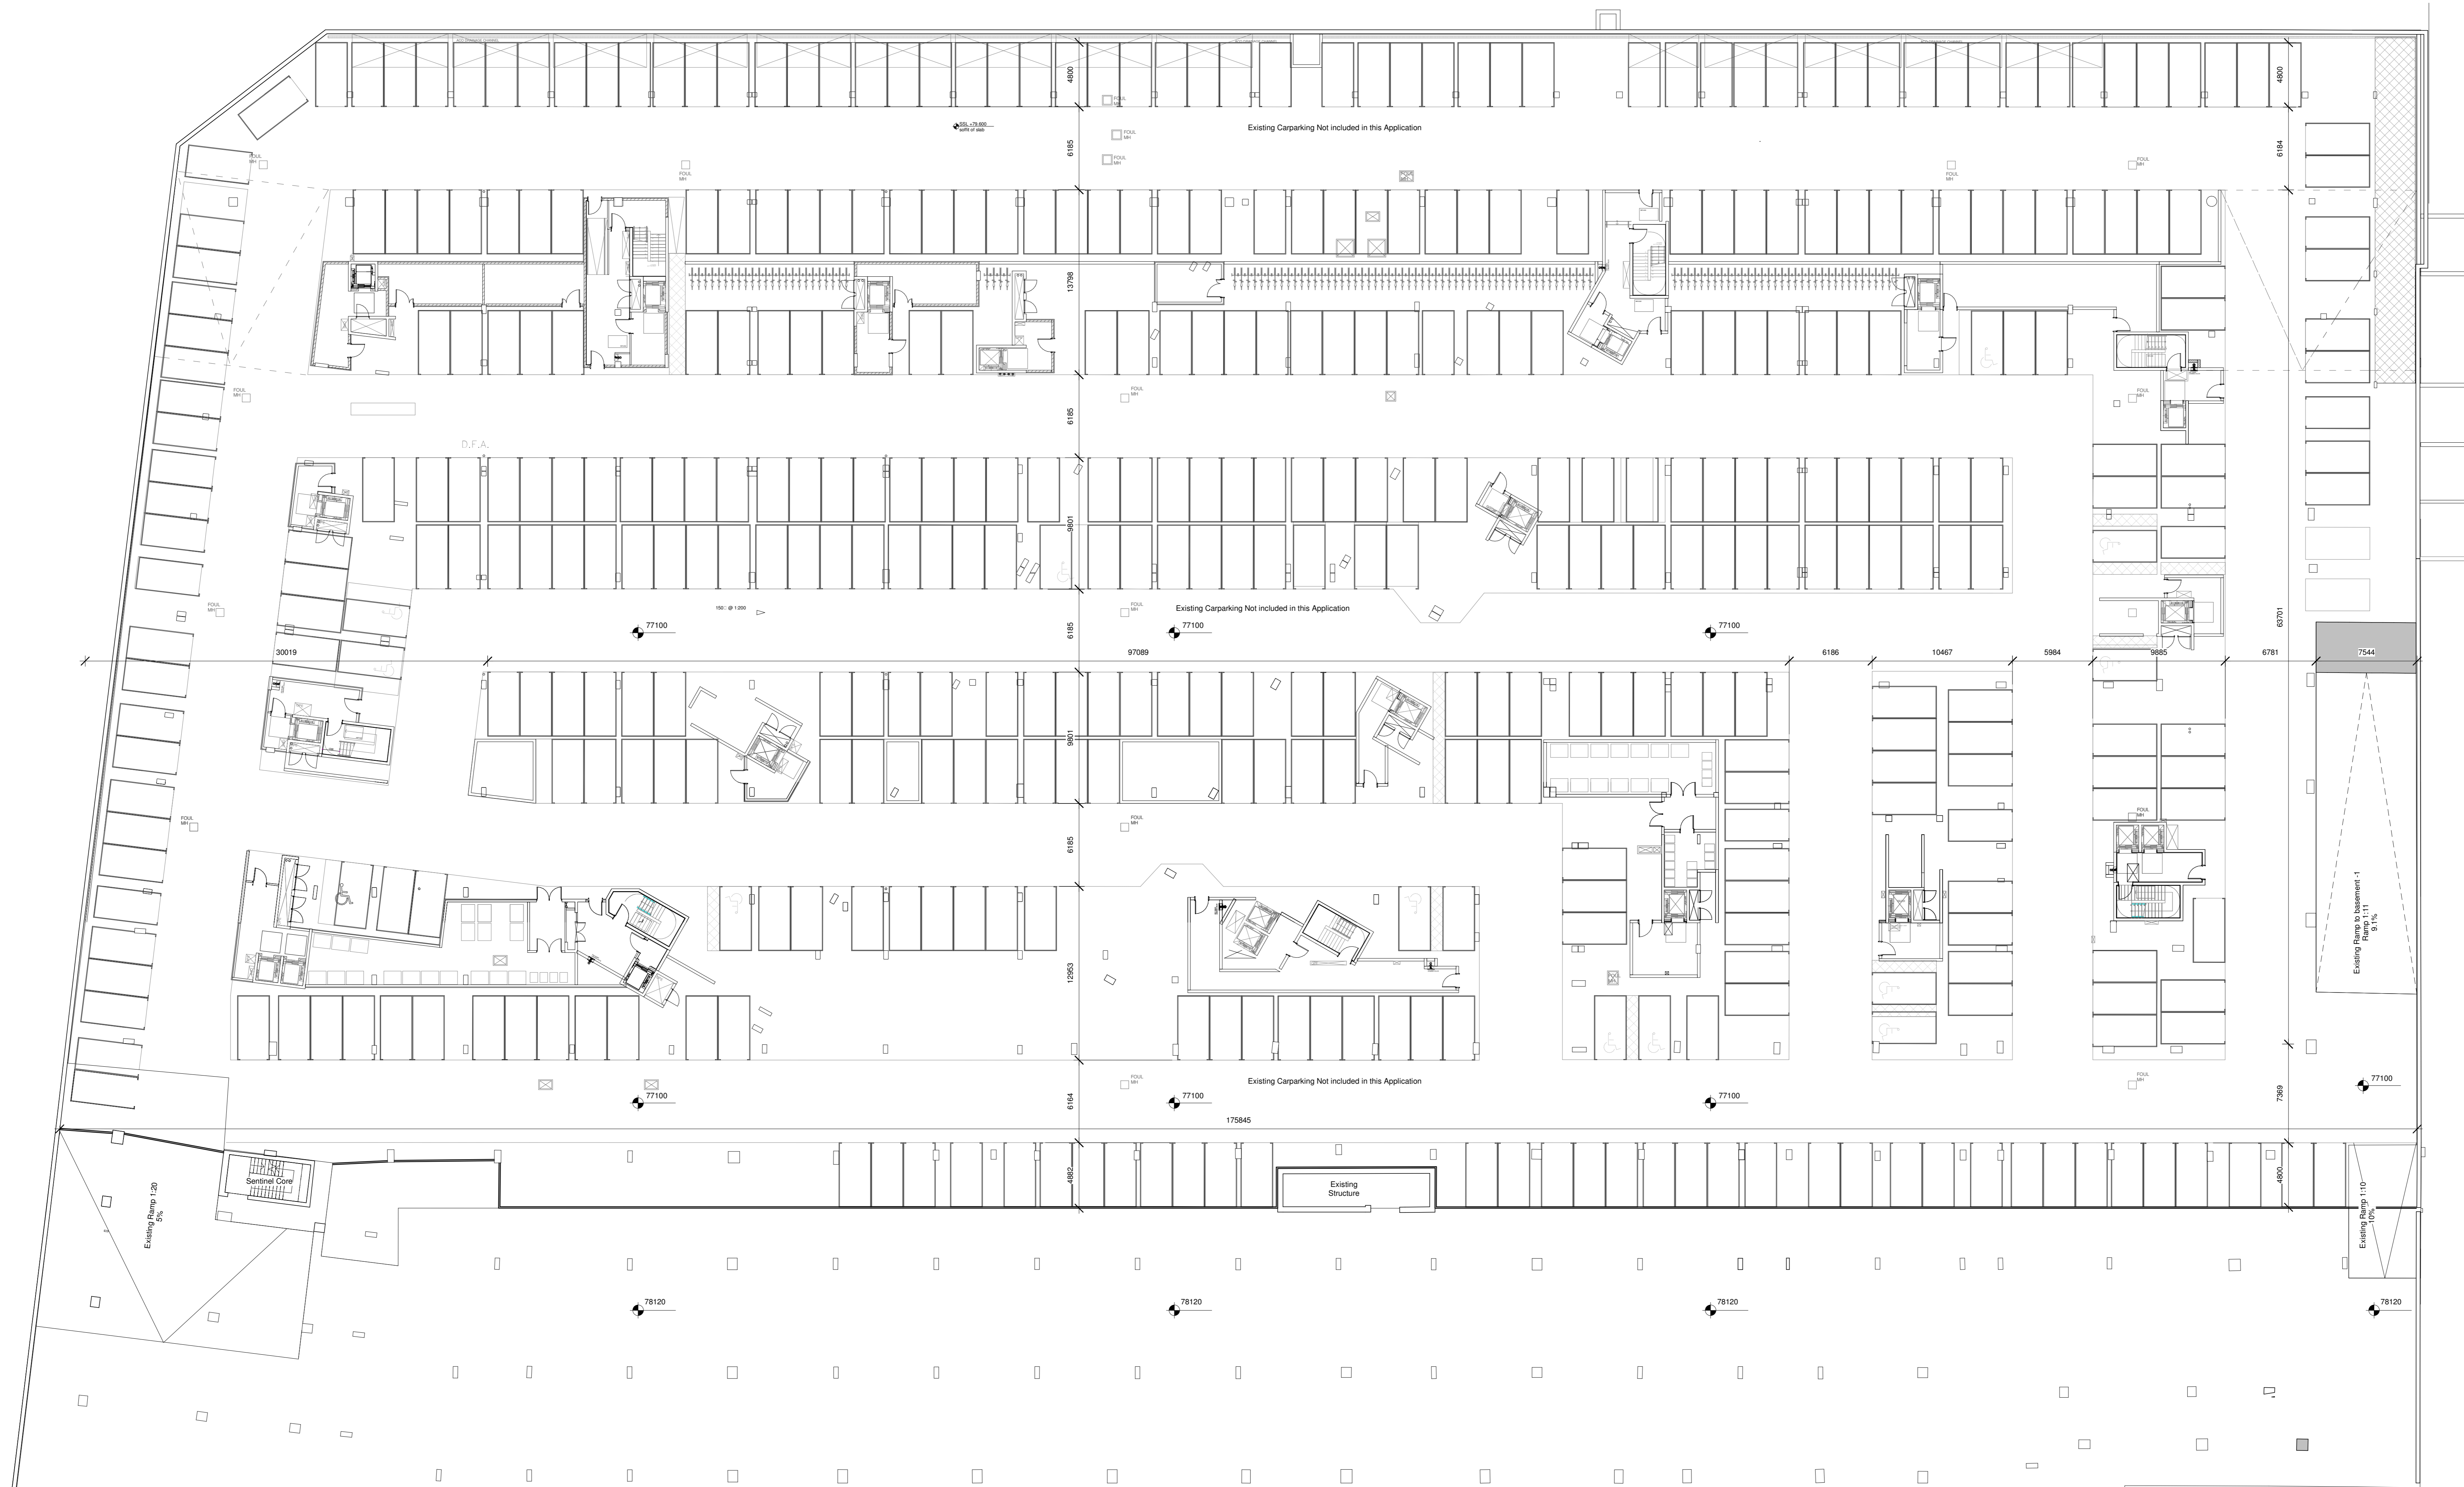


COPYRIGHT:
 The design and details shown on this drawing are applicable to the project only and may not be reproduced in whole or in part or be used for any other project or purpose without the written permission of The O'Toole Partnership Architects with whom copyright resides.
DO NOT SCALE from this drawing. Use figured dimensions. Contractor to check all dimension site prior to commencement of work. Any discrepancies are to be referred to the ARCHITECT.

LEGEND:

 Alteration Required



Date	Rev.	By	Checked	Description

TOT Architects

PROJECT:
**IRES Residential Properties LTD
 RB Central
 Planning**

DRAWING TITLE:
**Existing - Alteration
 Basement -2 North Plan**

DATE	SCALE	DESIGNER	CHECKED	DATE	SCALE	DESIGNER	CHECKED
18/04/19	1:200	AZN	LC	17/04	1:200	AZN	LC

FILE NAME: A0-L