


**COPYRIGHT:**  
 The design and details shown on this drawing are applicable to the project only and may not be reproduced in whole or in part or be used for any other project or purpose without the written permission of The O'Toole Partnership Architects with whom copyright resides.  
**DO NOT SCALE** from this drawing. Use figured dimensions. Contractor to check all dimension site prior to commencement of work. Any discrepancies are to be referred to the ARCHITECT.

- LEGEND**
- Existing Block A Parking Space
  - Existing Block D Parking Space
  - Existing Retail Parking Space
  - Existing Cafe Parking Space
  - Existing Carpark Space
  - Existing Sentinel Parking Space
  - Proposed Residential Parking Space
  - Proposed Retail Parking Space
  - Proposed Cooche Parking Space
  - Proposed Visitor Parking Space
  - Proposed Car Sharing
  - Proposed Bicycle Parking
  - Proposed Refuse Storage
  - Proposed Core
  - Proposed Plant Room
  - Proposed Storage Units

**Car Parking Provision Basement -2**

Existing Block A	195 spaces
Existing Block D	224 spaces
Sentinel	154 spaces
RB Central	210 spaces
Proposed Residential	210 spaces
<b>Total</b>	<b>783 spaces</b>

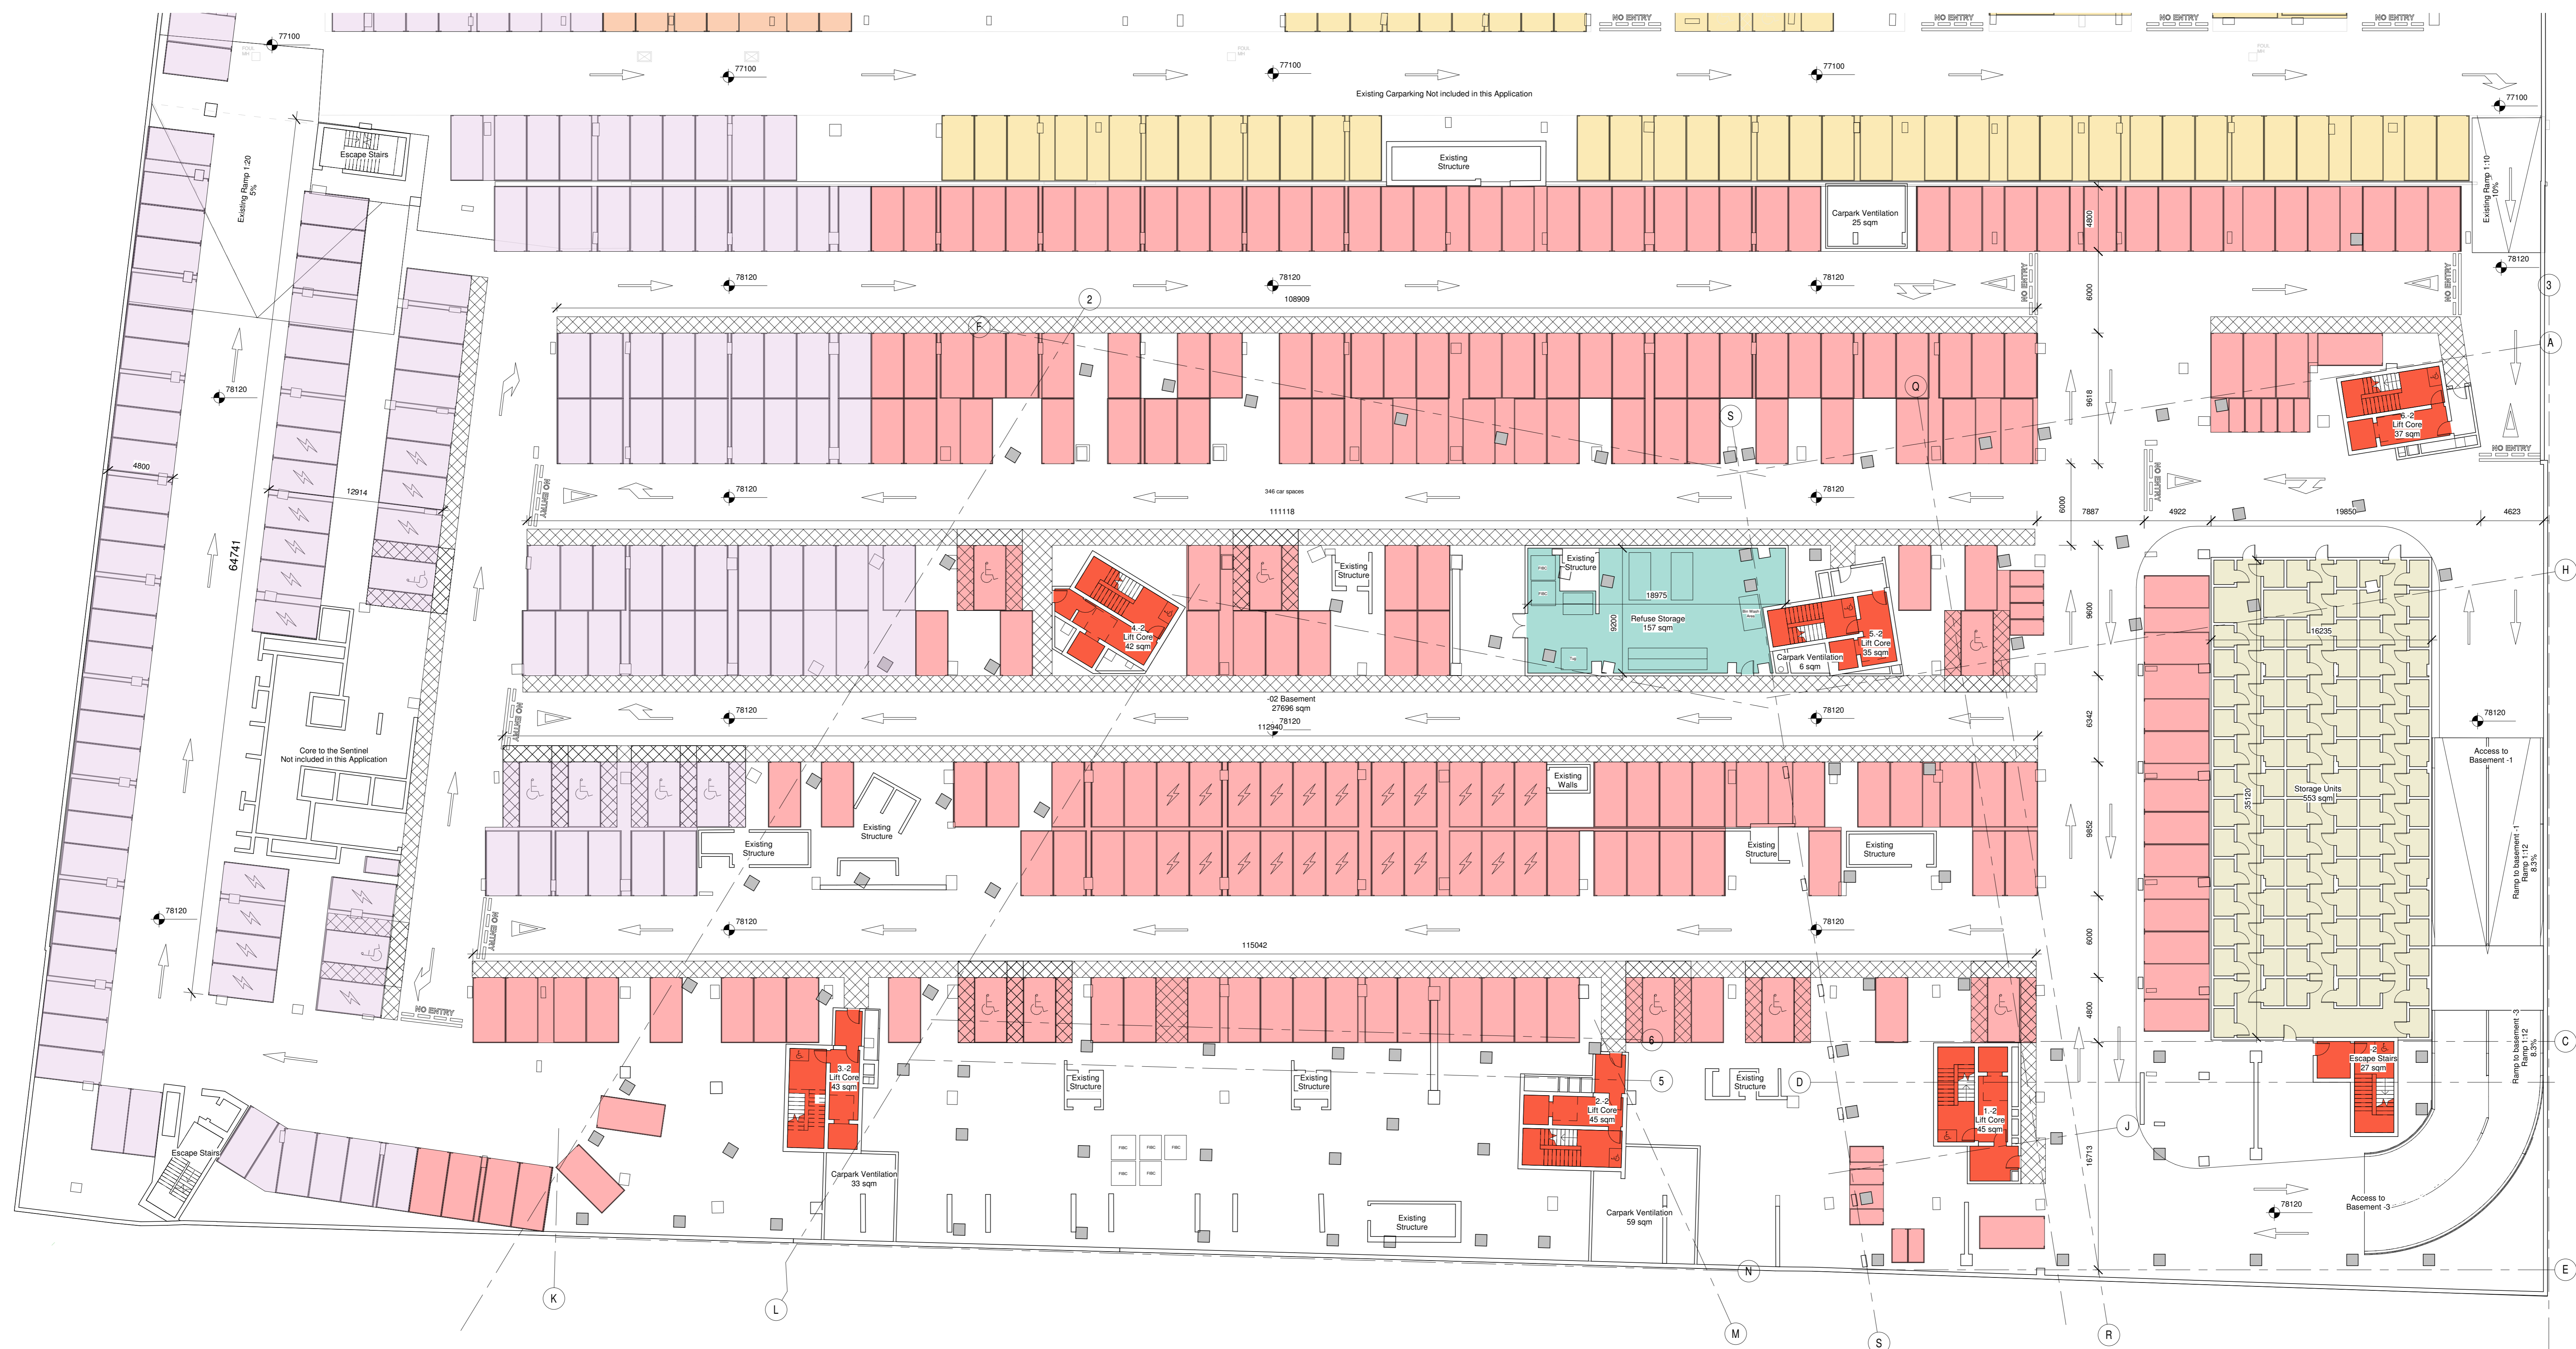

Date	Rev.	By	Checked	Descriptions

**TOT Architects**

PROJECT: IRES Residential Properties LTD  
 RB Central  
 Planning

STAGE: Proposed Basement -2  
 South Plan

DATE	18/04/19	DRAWING NO.	P205
SCALE	1:200		
DRAWN	AZN		
CHECKED	LC	SHEET SIZE	REVISION
DRAWN	1742		A0-L
FILE NAME			