


COPYRIGHT:
 The design and details shown on this drawing are applicable to the project only and may not be reproduced in whole or in part or be used for any other project or purpose without the written permission of The O'Toole Partnership Architects with whom copyright resides.
 DO NOT SCALE from this drawing. Use figured dimensions.
 Contractor to check all dimensions on site prior to commencement of works. Any discrepancies are to be referred to the ARCHITECT.

- LEGEND**
- Existing Block A Parking Space
 - Existing Block D Parking Space
 - Existing Retail Parking Space
 - Existing Cafe Parking Space
 - Existing Sentinel Parking Space
 - Proposed Residential Parking Space
 - Proposed Retail Parking Space
 - Proposed Creche Parking Space
 - Proposed Visitor Parking Space
 - Proposed Car Sharing
 - Proposed Bicycle Parking
 - Proposed Refuse Storage
 - Proposed Core
 - Proposed Plant Room
 - Proposed Storage Units

Car Parking Provision

Existing Block A	195 spaces
Existing Block D	224 spaces
Sentinel	154 spaces
Proposed RB Central	210 spaces
Total	783 spaces

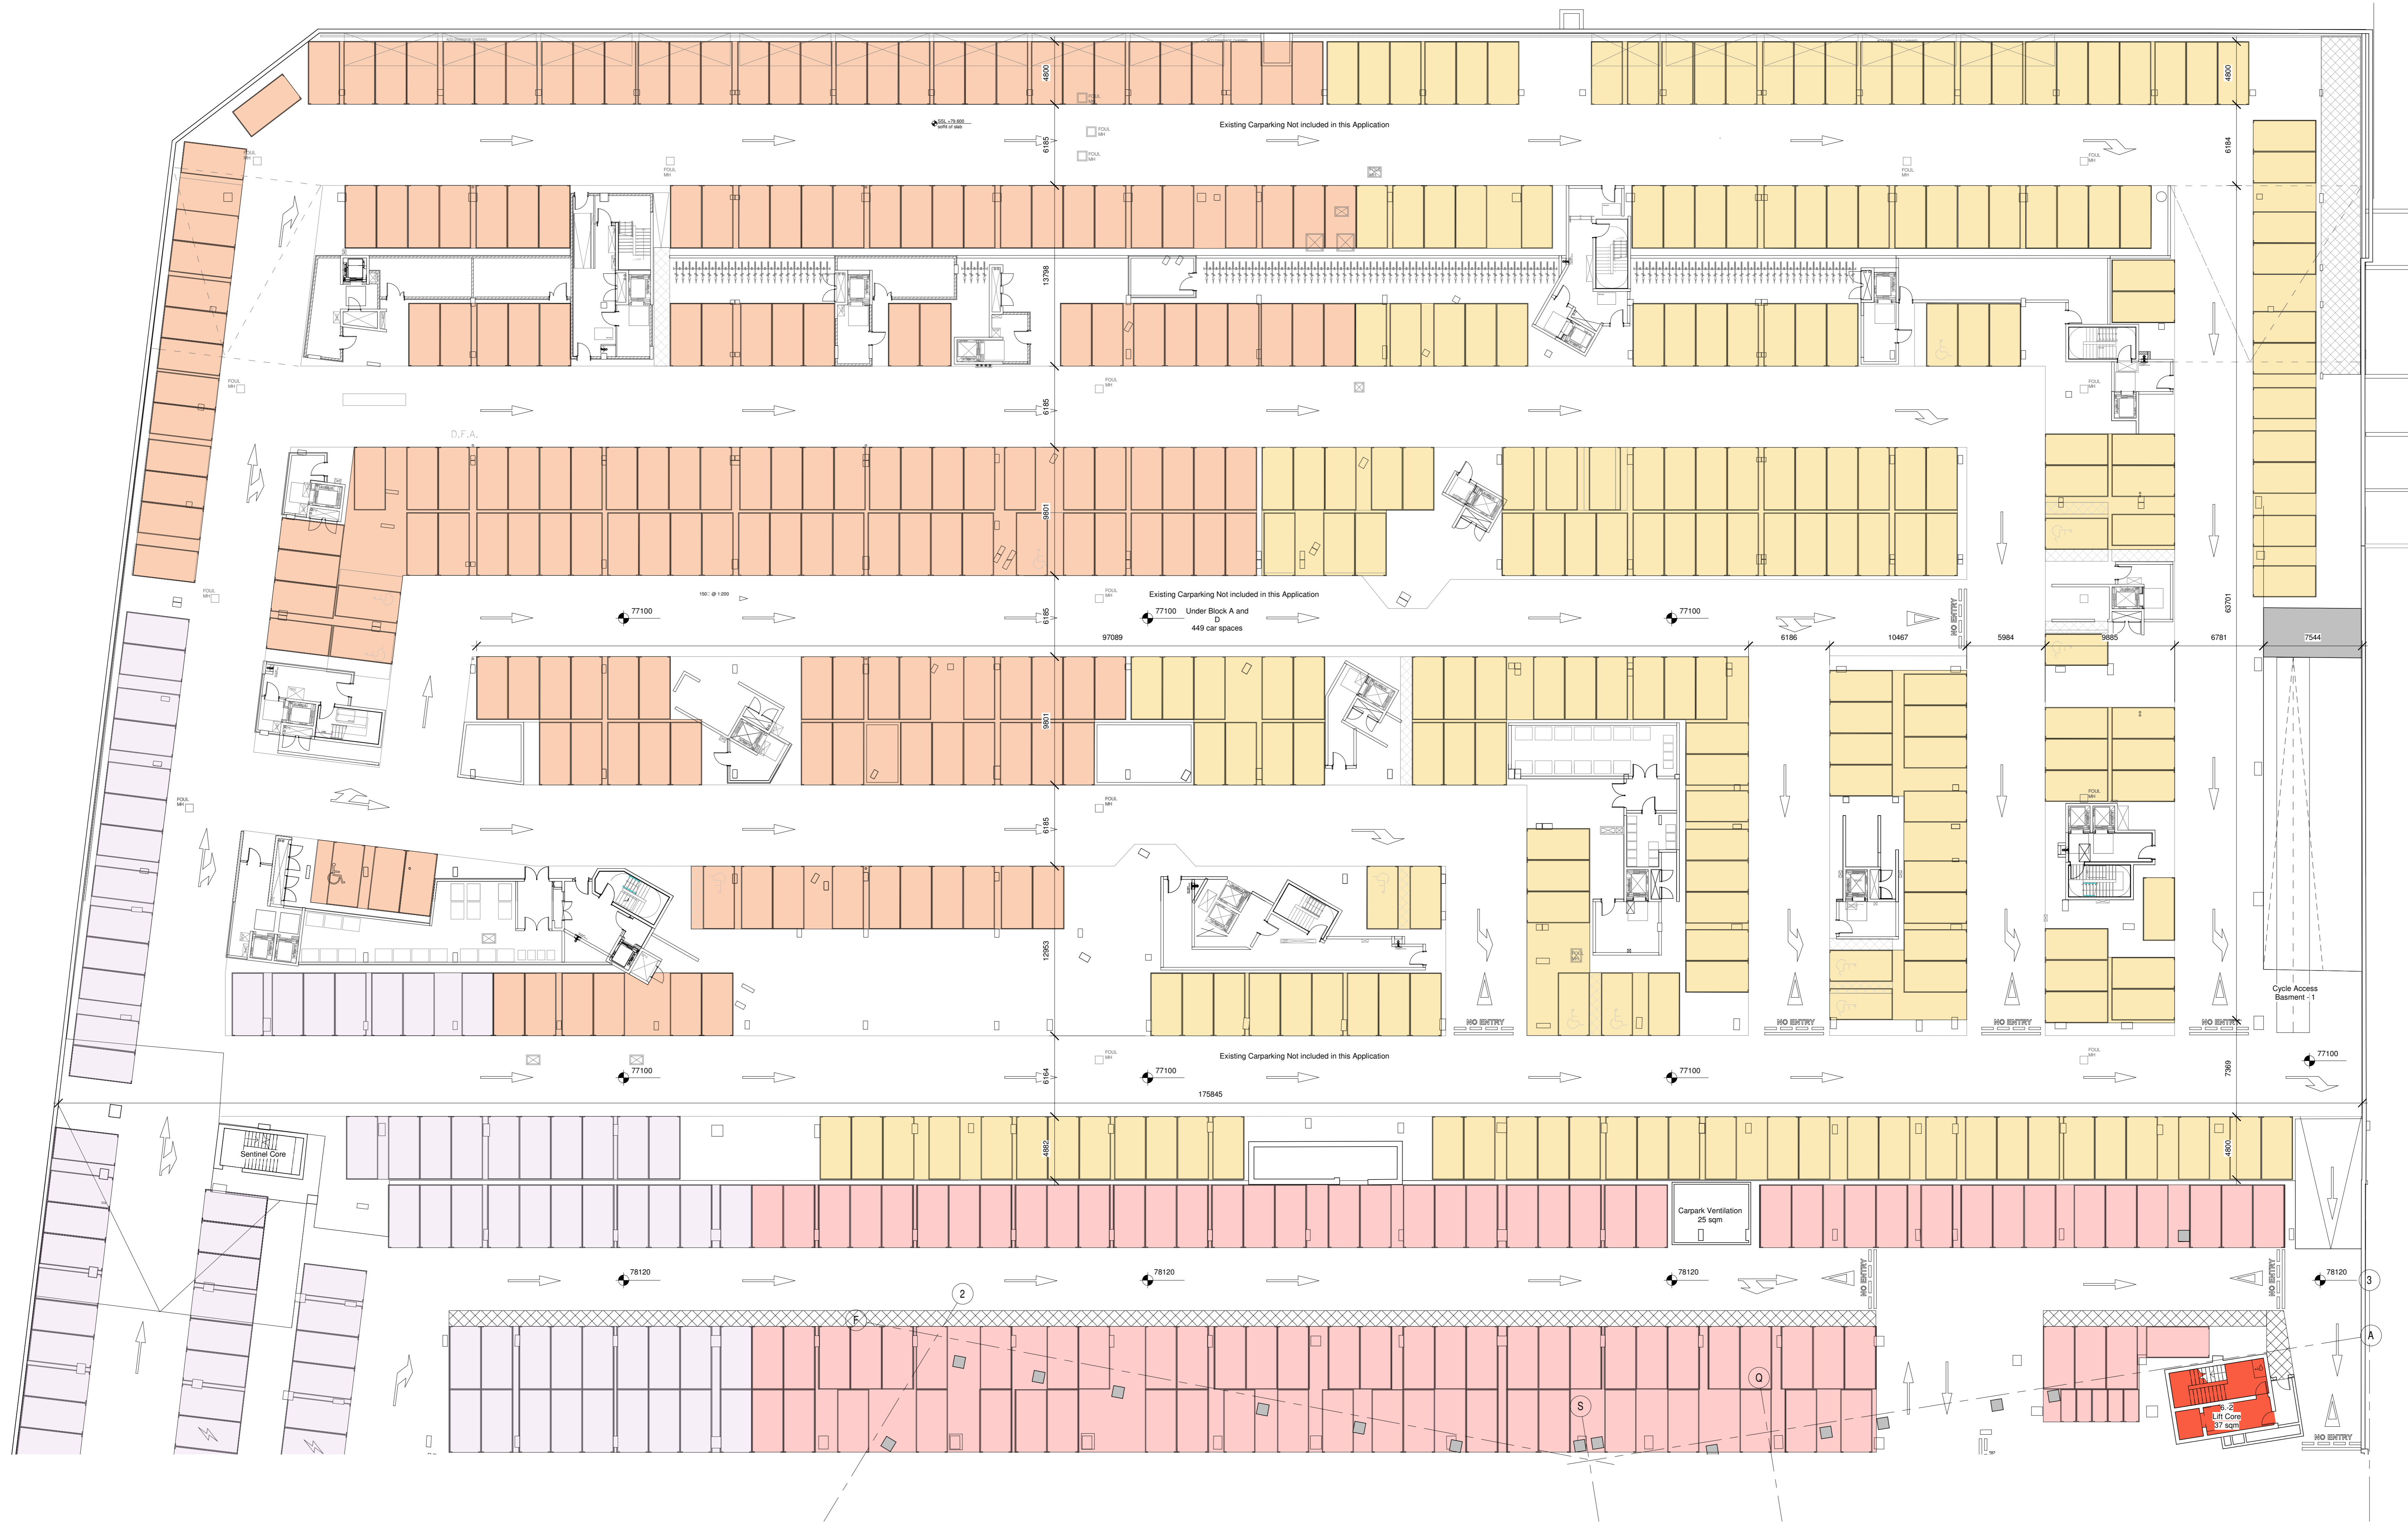

Date	Rev.	By	Checked	Description

TOT Architects

PROJECT: IRES Residential Properties LTD
 RB Central
 Planning

STAGE: Proposed Basement -2
 North Plan

DATE	18/04/19	DRAWING NO.	
SCALE	1:200		P206
DRAWN	AZN		
CHECKED	LC	SHEET SIZE	REVISION
DATE	17/4		A0-L
FILE NAME			