


COPYRIGHT:
 The design and details shown on this drawing are applicable to their project only and may not be reproduced in whole or in part or be used for any other project or purpose without the written permission of The O'Toole Partnership Architects with whom copyright resides.
DO NOT SCALE from this drawing. Use figured dimensions. Contractor to check all dimensions site prior to commencement of works. Any discrepancies are to be referred to the ARCHITECT.

KEY PLAN:

- Legend**
- Studio
 - 1 Bed
 - 2 Bed
 - 3 Bed
 - Core
 - Entrance Hall
 - Circulation
 - External Walkway
 - Shared Space
 - Communal Terrace
 - Community Space
 - Creche
 - Retail
 - Plant

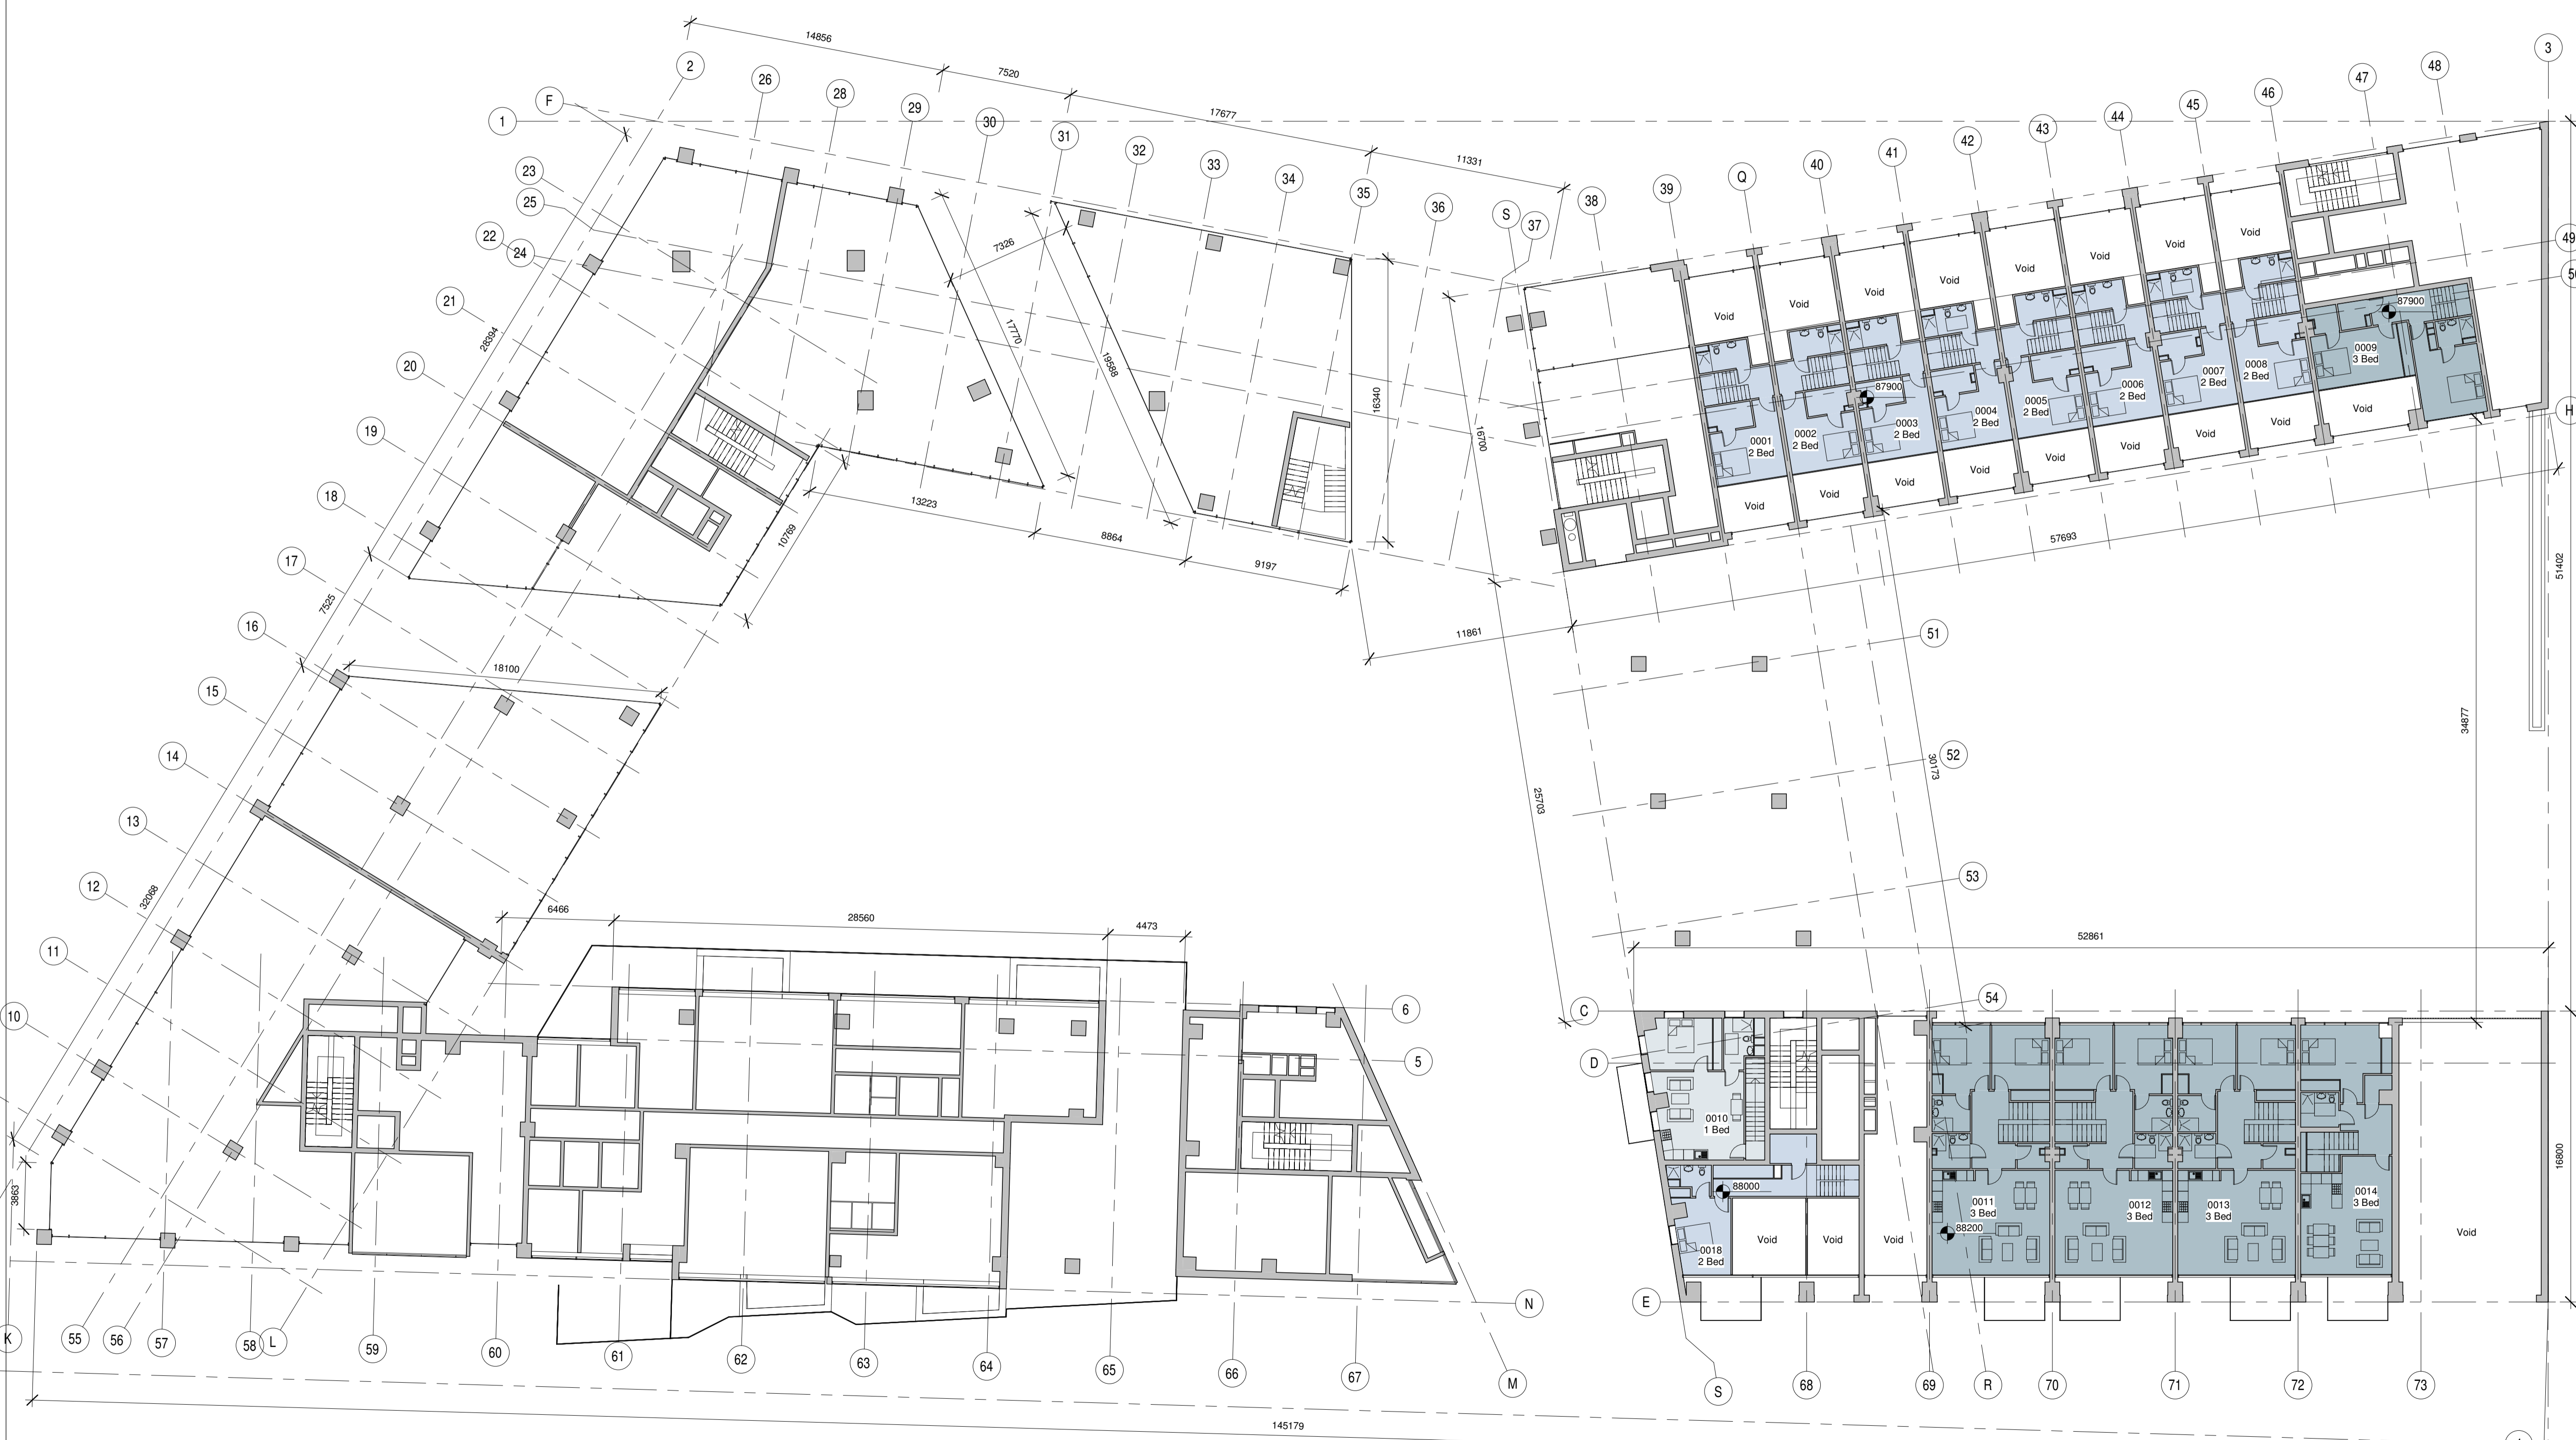

1 Proposed Mezzanine Plan
 1 : 200

Date	Rev.	By	Checked	REVISIONS	Descriptions

TOT Architects

48 Upper Mount Street
 Dublin 2, Ireland
 T +353 1 763 7800
 F +353 1 86662620
 www.totarchitects.ie
 info@totarchitects.ie

PROJECT:	IRES Residential Properties LTD RB Central Planning		
STAGE:	Proposed Mezzanine Plan		
DRAWING TITLE:	Proposed Mezzanine Plan		
DATE:	18/04/19	DRAWING NO:	
SCALE:	1 : 200	SHEET NO:	P211
DRAWN:	EH	CHECKED:	LC
CHECKED:	LC	JOB NO:	1742
JOB NO:	1742	FILE NAME:	A1