


Proposed Studio Apartment - Type 1
Scale 1:100

Net Internal Area (NIA):
Areas shown in plan


Gross Internal Area (GIA):
50 sqm (min req. 37 sqm)

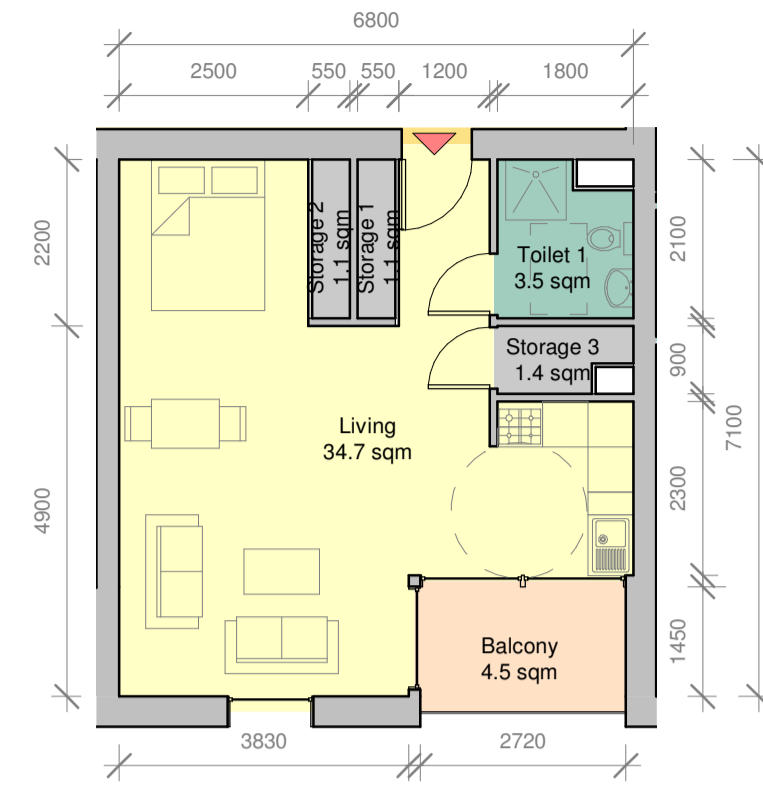

Proposed Studio Apartment - Type 2
Scale 1:100

Net Internal Area (NIA):
Areas shown in plan


Gross Internal Area (GIA):
44 sqm (min req. 37 sqm)

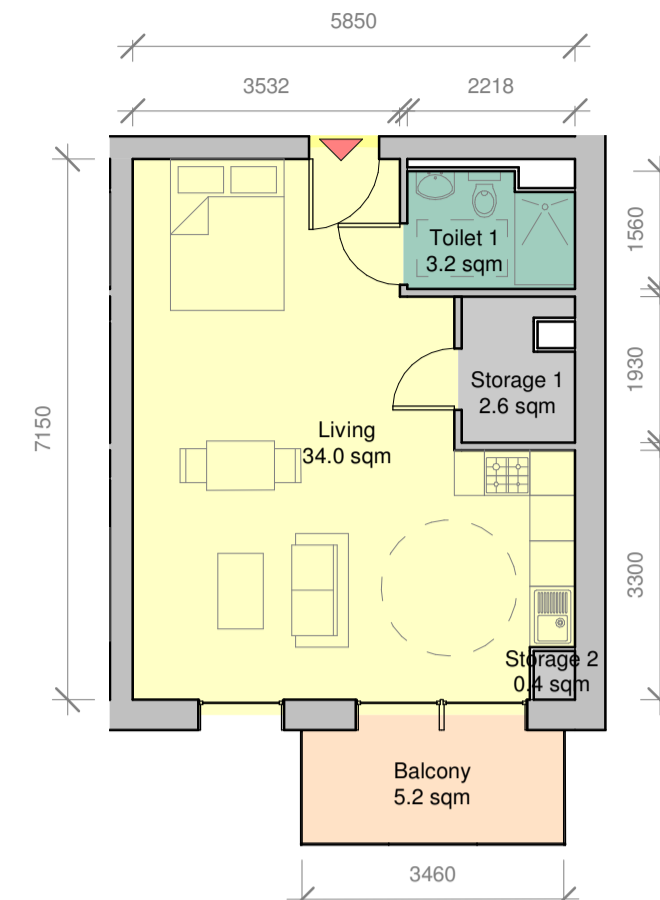

Proposed Studio Apartment - Type 3A
Scale 1:100

Net Internal Area (NIA):
Areas shown in plan


Gross Internal Area (GIA):
42 sqm (min req. 37 sqm)

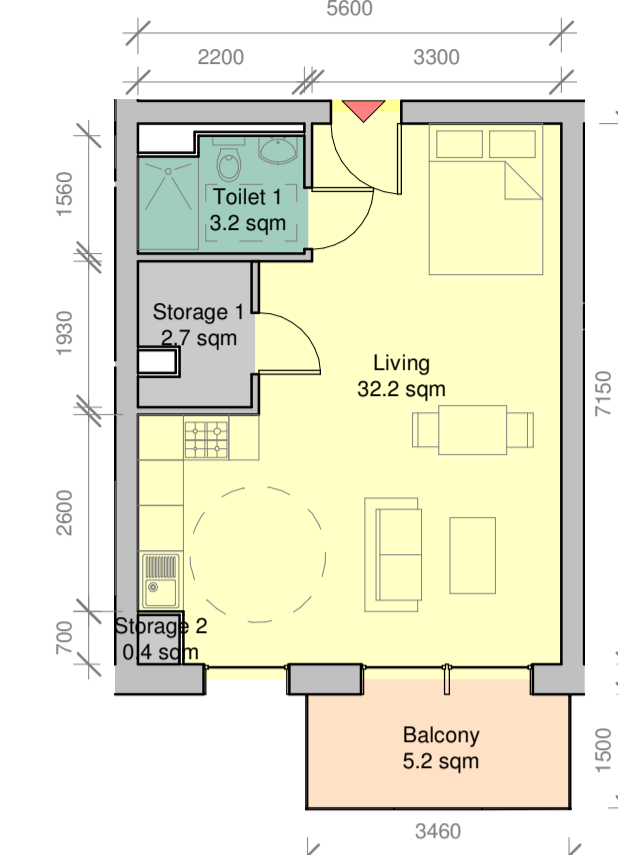

Proposed Studio Apartment - Type 3B
Scale 1:100

Net Internal Area (NIA):
Areas shown in plan


Gross Internal Area (GIA):
40 sqm (min req. 37 sqm)

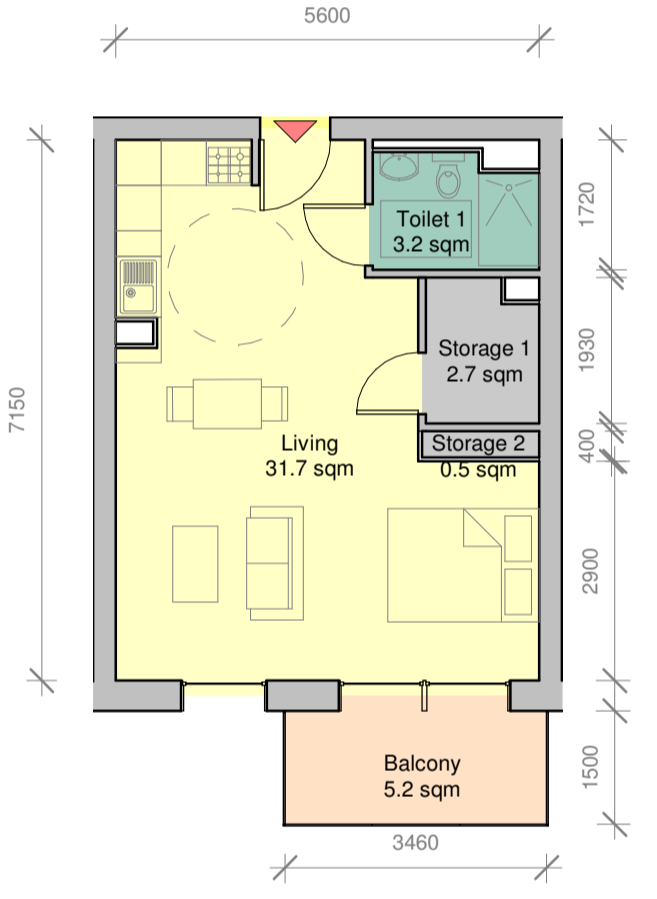

Proposed Studio Apartment - Type 4
Scale 1:100

Net Internal Area (NIA):
Areas shown in plan


Gross Internal Area (GIA):
40 sqm (min req. 37 sqm)

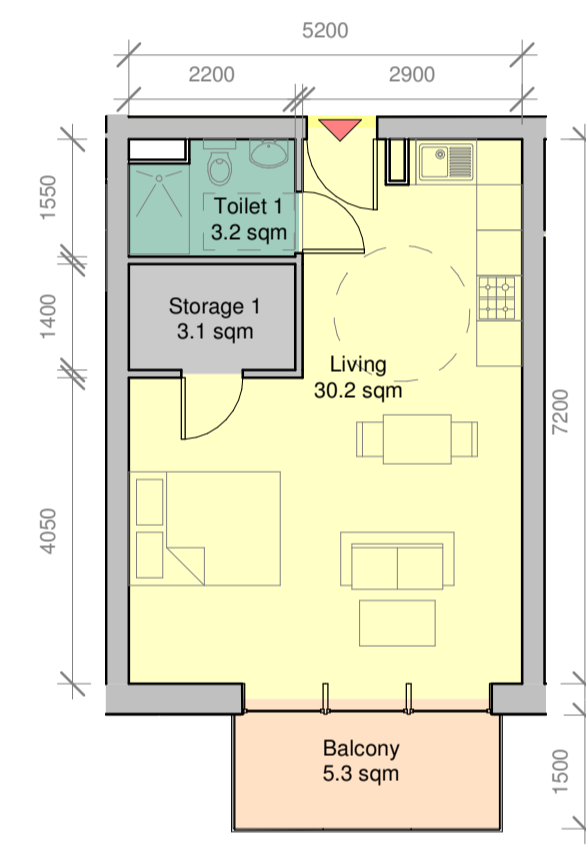

Proposed Studio Apartment - Type 5A
Scale 1:100

Net Internal Area (NIA):
Areas shown in plan


Gross Internal Area (GIA):
37 sqm (min req. 37 sqm)

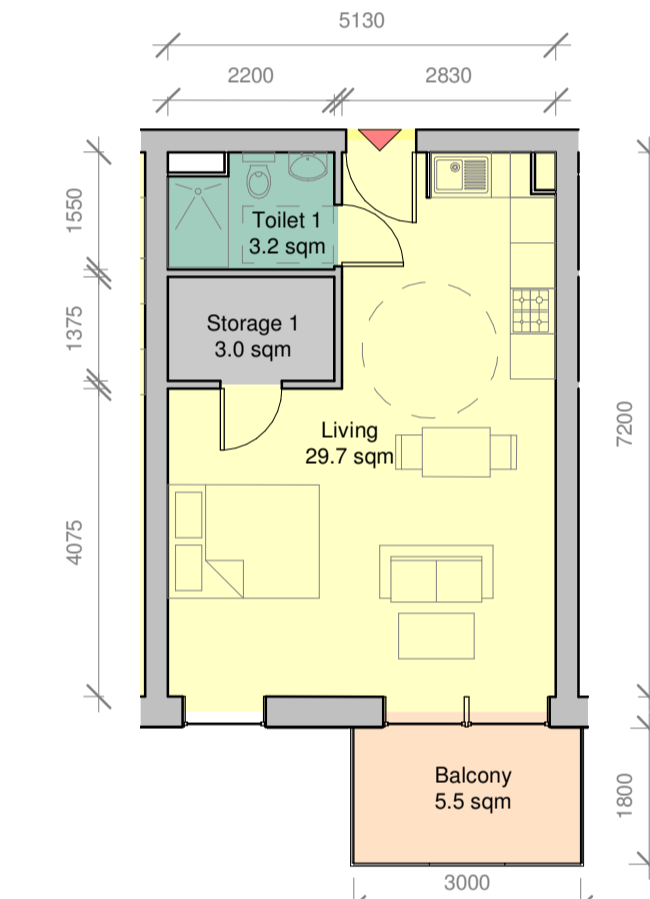

Proposed Studio Apartment - Type 5B
Scale 1:100

Net Internal Area (NIA):
Areas shown in plan


Gross Internal Area (GIA):
37 sqm (min req. 37 sqm)

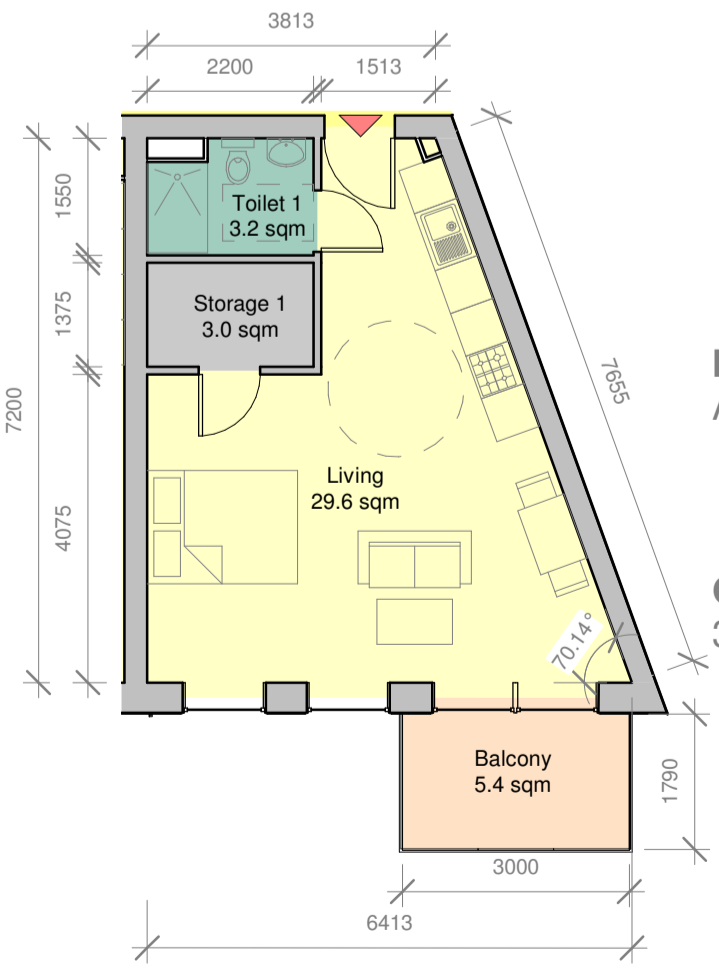

Proposed Studio Apartment - Type 6
Scale 1:100

Net Internal Area (NIA):
Areas shown in plan


Gross Internal Area (GIA):
37 sqm (min req. 37 sqm)

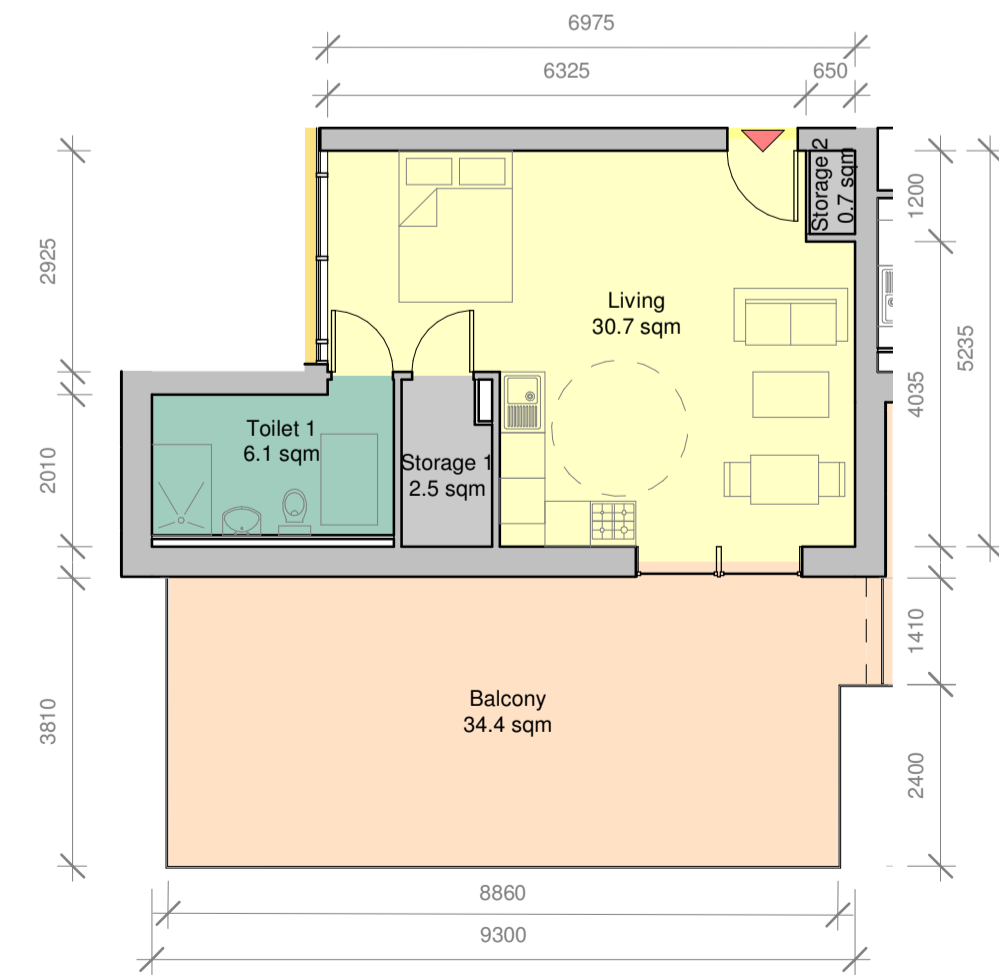

Proposed Studio Apartment - Type 7
Scale 1:100

Net Internal Area (NIA):
Areas shown in plan

Gross Internal Area (GIA):
42 sqm (min req. 37 sqm)

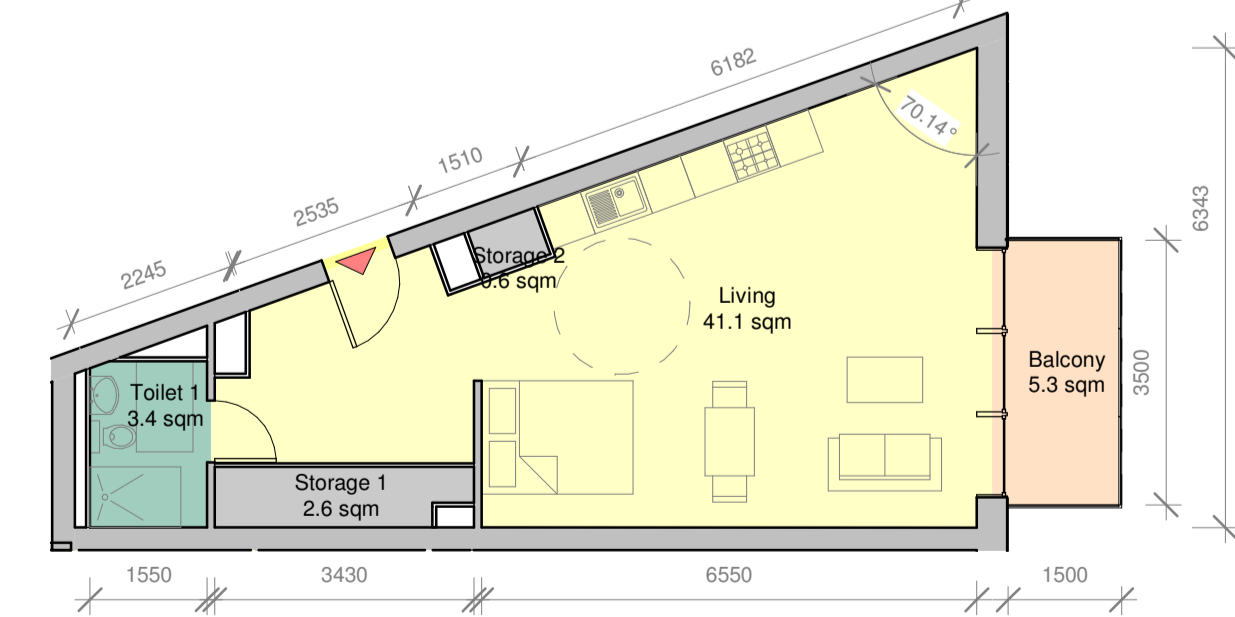

Proposed Studio Apartment - Type 8
Scale 1:100

Net Internal Area (NIA):
Areas shown in plan

Gross Internal Area (GIA):
48 sqm (min req. 37 sqm)

COPYRIGHT:
The design and details shown on this drawing are applicable to their project only and may not be reproduced in whole or in part or be used for any other project or purpose without the written permission of The O'Toole Partnership Architects with whom copyright resides.
DO NOT SCALE from this drawing. Use figured dimensions. Contractor to check all dimensions site prior to commencement of works. Any discrepancies are to be referred to the ARCHITECT.



Apartment Rooms Legend:

	Bed Room
	Living Room
	Toilet
	Storage
	Balcony

Symbol Legend:

	Apartment Entrance
	1800mm Diameter Turning Circle
	1200mm x 750mm Turning Space

Date	Rev.	By	Checked	REVISIONS	Descriptions

TOT Architects
48 Upper Mount Street
Dublin 2, Ireland
T: +353 1 763 7800
F: +353 1 8666562
www.totarchitects.ie
info@totarchitects.ie

PROJECT:
**IRES Residential Properties LTD
RB Central
Planning**

DRAWING TITLE:
**Proposed Unit
Types - Studio**

DATE:	18/04/2019	DRAWING NO:	
SCALE:	As indicated	SHEET NO. / REVISION:	P501
DRAWN:	IK	CHECKED:	LC
CHECKED:	LC	JOB NO.:	1742
JOB NO.:	1742	FILE NAME:	
FILE NAME:			A1