


NOTES


1. FOUL LAYOUT IS INDICATIVE AND SUBJECT TO FINAL BASEMENT AND APARTMENT LAYOUTS
2. ALL EXISTING REDUNDANT FOUL PIPEWORK TO BE REMOVED.
3. ALL BELOW GROUND FOUL PIPEWORK TO CIVIL ENGINEERS DETAIL.

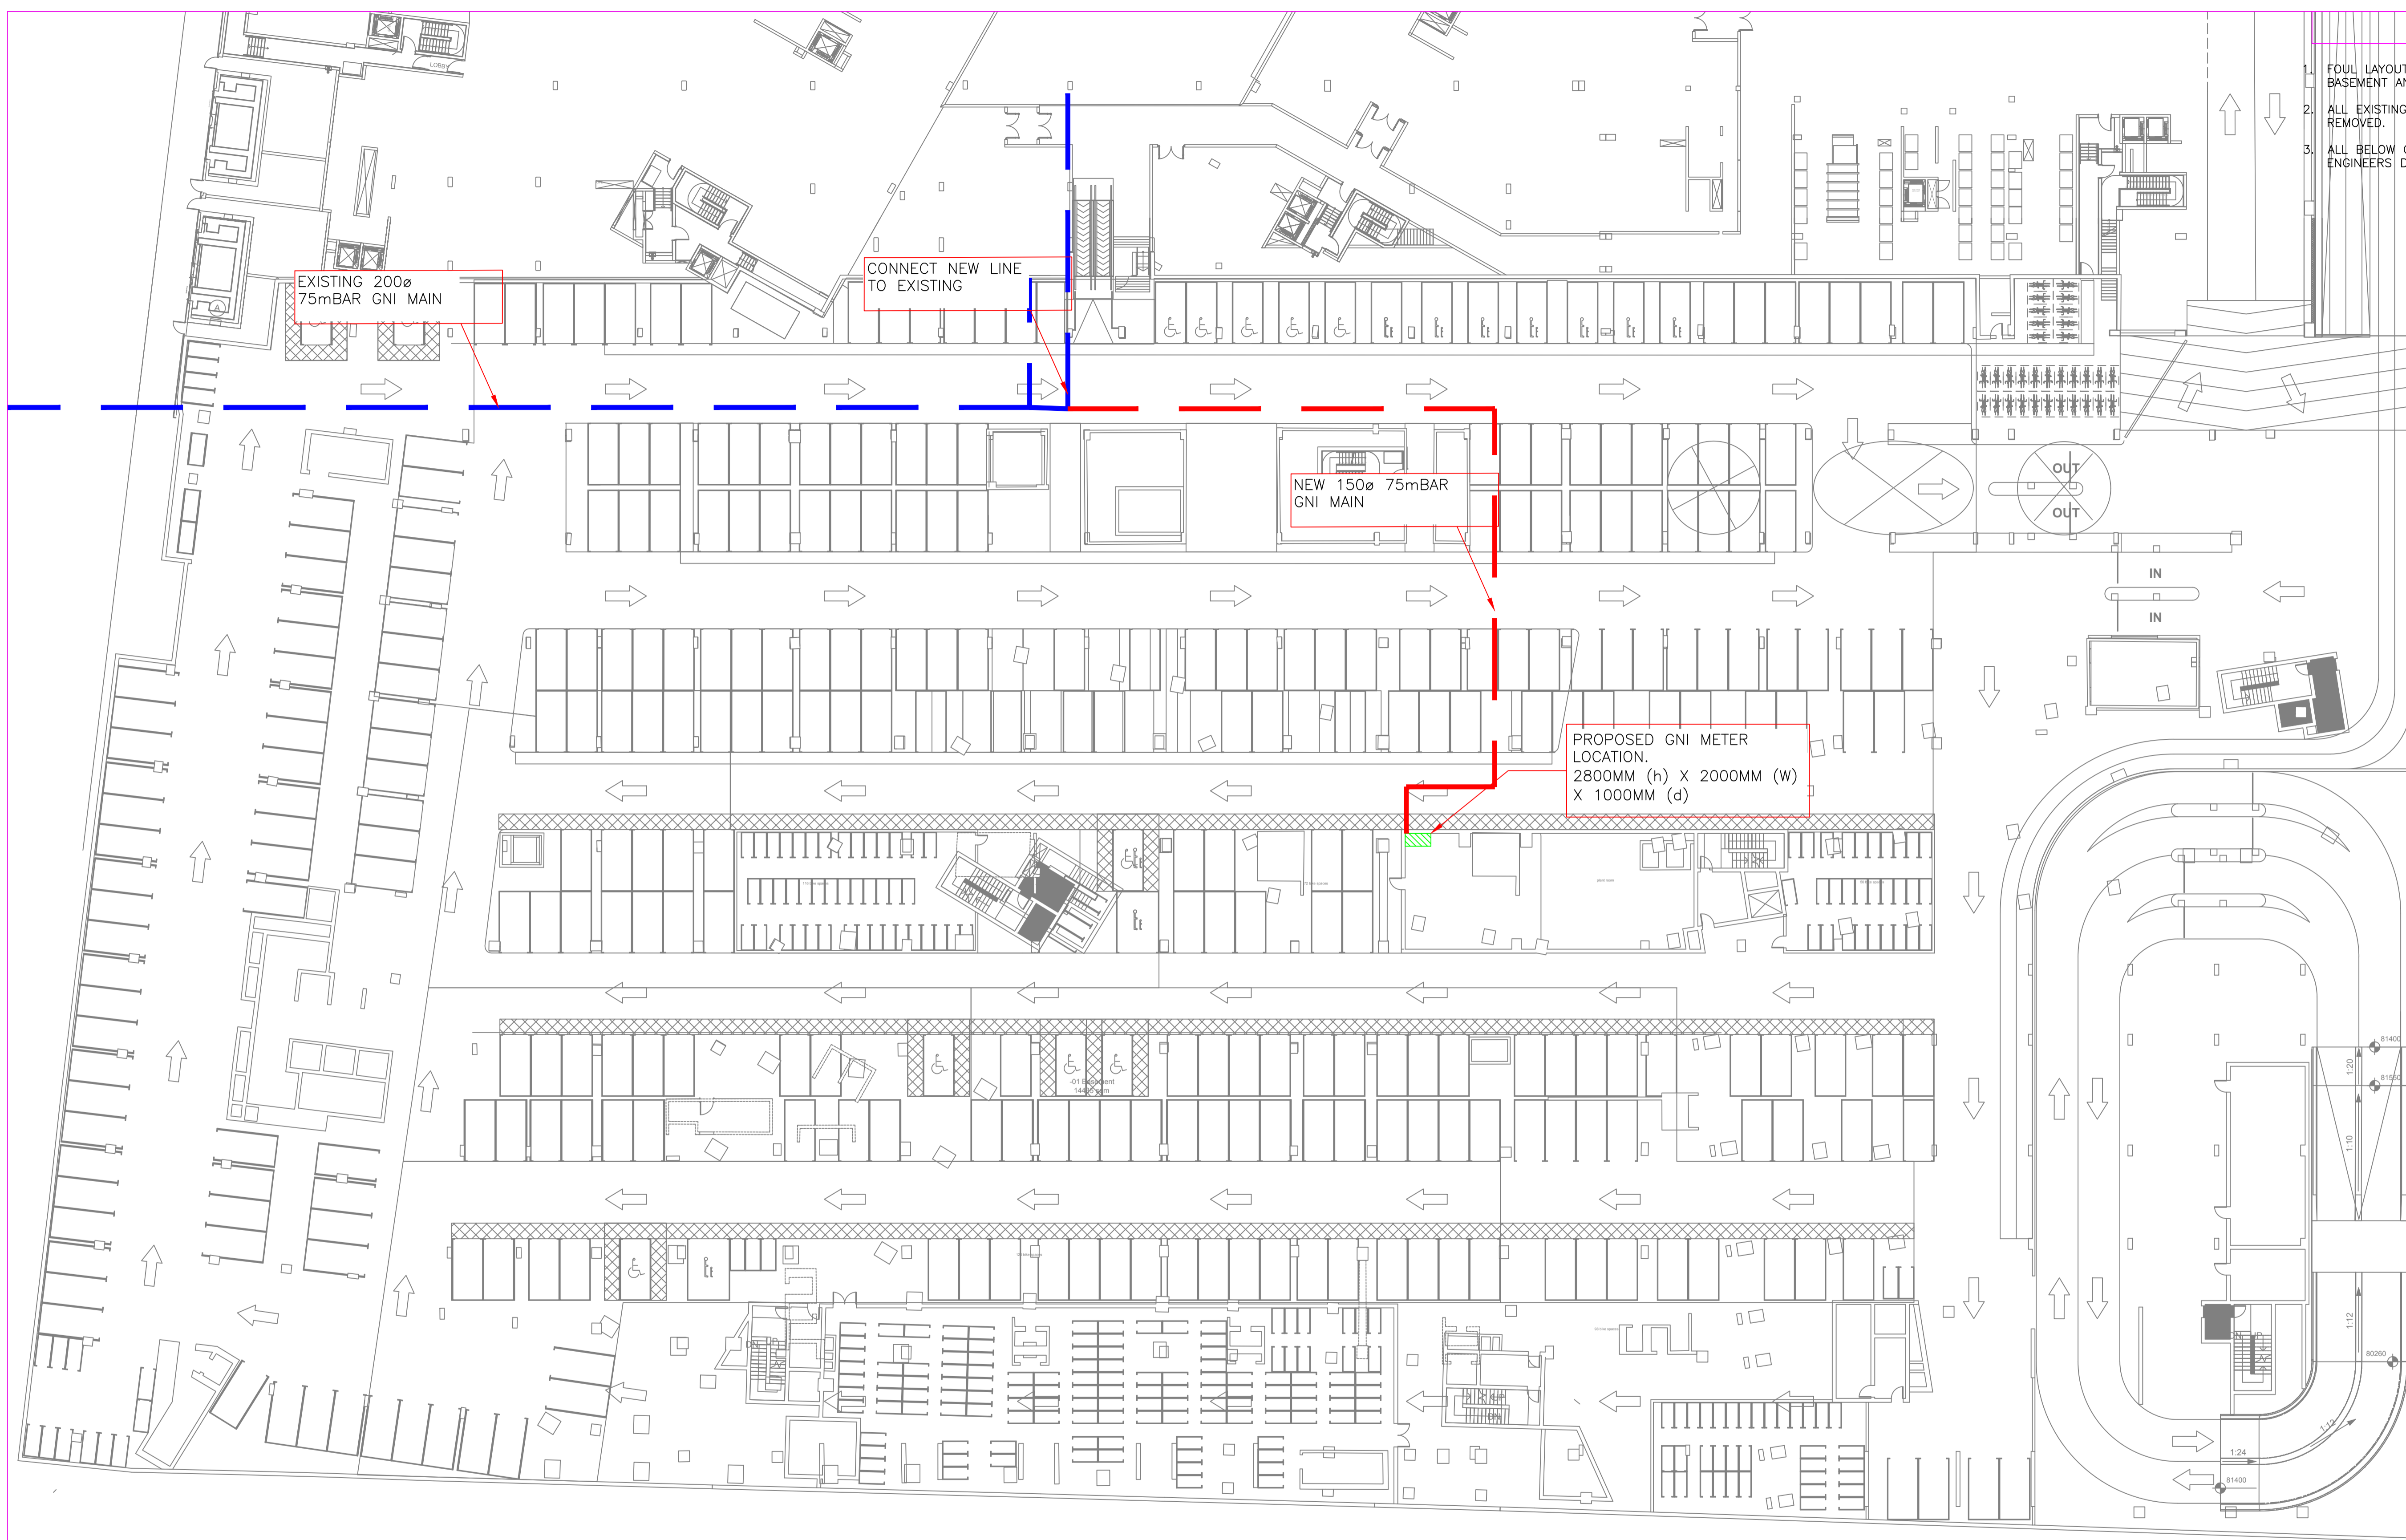

REV	DESCRIPTION	BY	APP	DATE
A	ISSUED FOR PLANNING	SD	BH	07/12/2018

THIS DOCUMENT IS COPYRIGHT AND THE PROPERTY OF MCELROY ASSOCIATES. THIS DOCUMENT IS NOT TO BE REPRODUCED, MODIFIED OR RELAYED IN PART OR IN WHOLE TO ANY OTHER FIRM OR INDIVIDUAL WITHOUT THE PRIOR WRITTEN PERMISSION OF MCELROY ASSOCIATES.

**MFA** McElroy Associates  
**MECHANICAL & ELECTRICAL**  
 72 Haddington Road, Ballsbridge, Dublin 4. T: (01) 660 9000 F: (01) 660 9099 E: info@mea.ie W: www.mea.ie

CLIENT:  IRES  
 better living made simple

PROJECT: RB CENTRAL, ROCKBROOK ESTATE,  
 SANDYFORD BUSINESS DISTRICT, DUBLIN 18

TITLE: BASMNET LEVEL-1  
 GAS METER LOCATION

DESIGNED: SD	CHECKED: IA	APPRD: IA
DRAWN: SD	DATE: 10/08/2018	SCALE: 1:250 @ A1
DRG No: 18022-MP01		REV: