


NOTES

1. FOUL LAYOUT IS INDICATIVE AND SUBJECT TO FINAL BASEMENT AND APARTMENT LAYOUTS
2. ALL EXISTING REDUNDANT FOUL PIPEWORK TO BE REMOVED.
3. ALL BELOW GROUND FOUL PIPEWORK TO CIVIL ENGINEERS DETAIL.

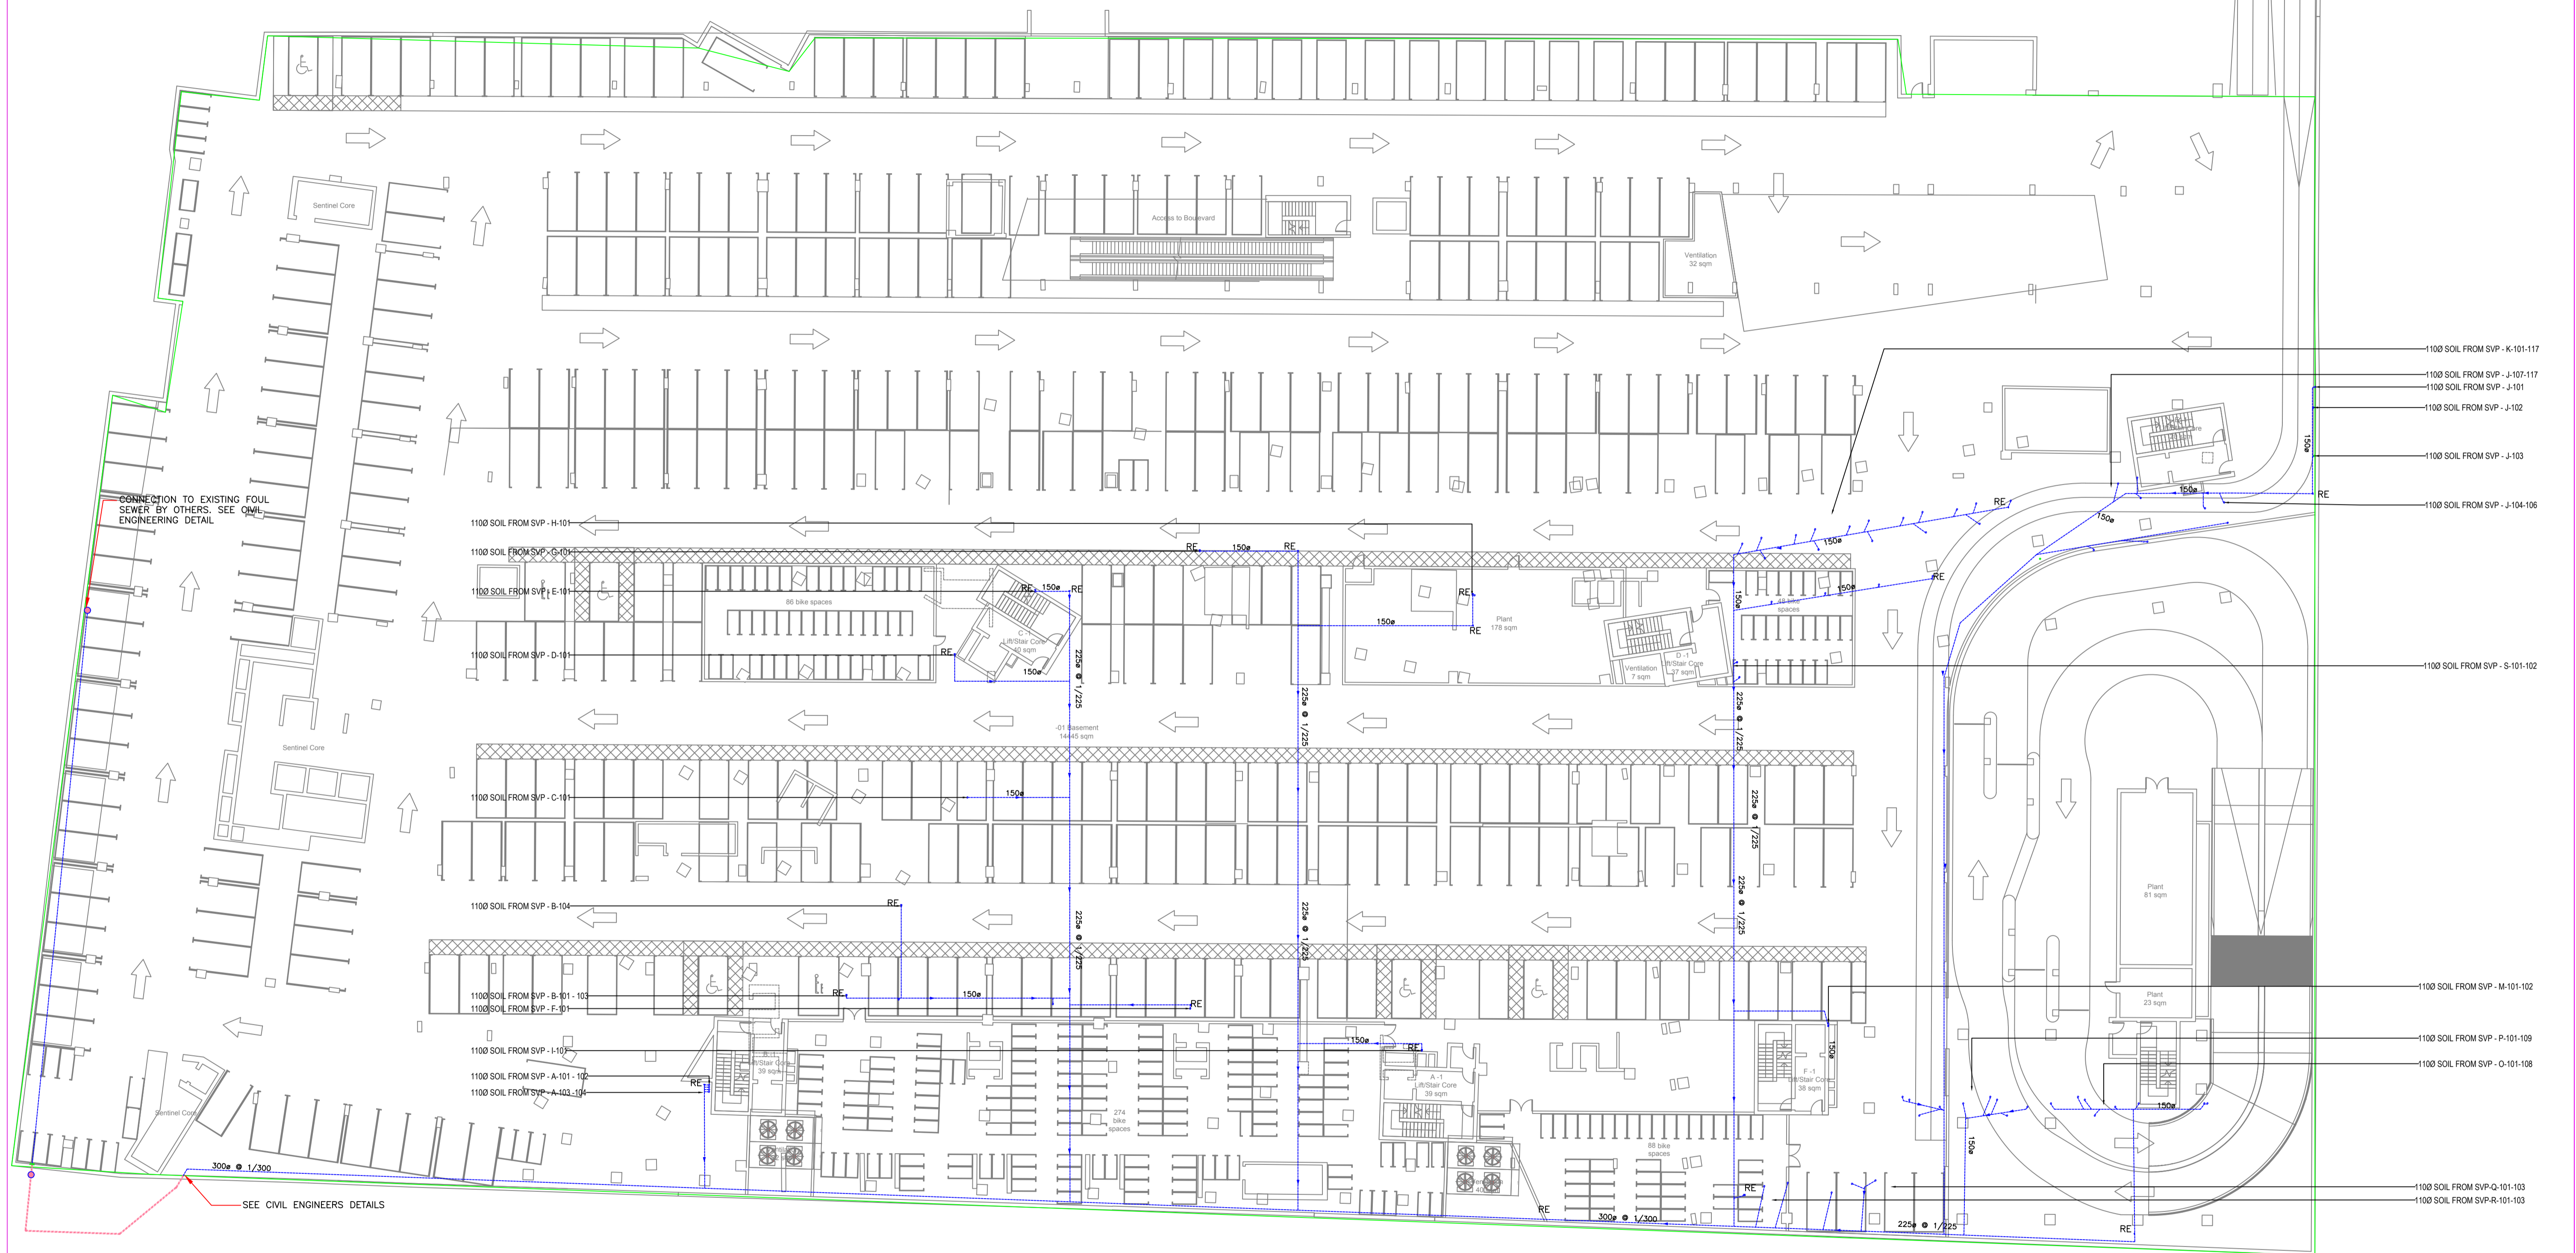

CONNECTION TO EXISTING FOUL SEWER BY OTHERS. SEE OME ENGINEERING DETAIL

SEE CIVIL ENGINEERS DETAILS

— ABOVE GROUND SOILS AND WASTE
 - - - BELOW GROUND SOILS AND WASTE

REV	DESCRIPTION	BY	APP	DATE
A	ISSUED FOR PLANNING	IA	BH	07/12/2018

MFA McElroy Associates
 MECHANICAL & ELECTRICAL
 72 Haddington Road, Ballsbridge, Dublin 4. T: (01) 660 9000 F: (01) 660 9099 E: info@mea.ie W: www.mea.ie

CLIENT:

 better living made simple

PROJECT:
 RB CENTRAL, ROCKBROOK ESTATE
 SANDYFORD BUSINESS DISTRICT, DUBLIN 18

TITLE:
 BASMNET LEVEL-1
 SOILS AND WASTE LAYOUT

DESIGNED: SD	CHECKED: IA	APPRD: IA
DRAWN: SD	DATE: 10/08/2018	SCALE: 1:250 @ A1
DRG No: 18022-MW01	REV:	